

WILLIAMS PLAYHOUSE

PLAYHOUSE DESIGN FOR TAYLOR & MEGAN WILLIAMS



TRAVIS
HAMERA,
CONSULTING
5705 HERMOSILLA AVENUE
ATASCADERO, CA 93422
PH 805-462-9174



PROJECT TITLE
WILLIAMS PLAYHOUSE
PLAYHOUSE DESIGN FOR TAYLOR
& MEGAN WILLIAMS

THE DESIGNER DOES NOT REPRESENT THAT THESE PLANS OR THE SPECIFICATIONS ARE SUITABLE FOR ANY SITE OTHER THAN THE ONE FOR WHICH THEY WERE SPECIFICALLY PREPARED. THE ARCHITECT DISCLAIMS RESPONSIBILITY FOR THESE PLANS AND SPECIFICATIONS IF THEY ARE USED IN WHOLE OR IN PART AT ANY OTHER SITE.

Sheet List Table

A1	FOUNDATION PLAN
A2	FLOOR PLAN
A3	Building Elevations
A4	Building Sections
A5	Building Sections
G1	Cover Sheet

SHEET TITLE
COVER SHEET


DRAWN:
JOB NUMBER: 0403

SHEET
G1

SHEET OF
DATE: December 20, 2005

SHEET KEYNOTES

- 1 8" CONCRETE CAISSON
- 2 2X6 JOISTS @ 16" O.C.
- 3 2X8 DBL RIM JOISTS
- 4 4X10 BEAM
- 5 PLYWOOD SUBFLOOR

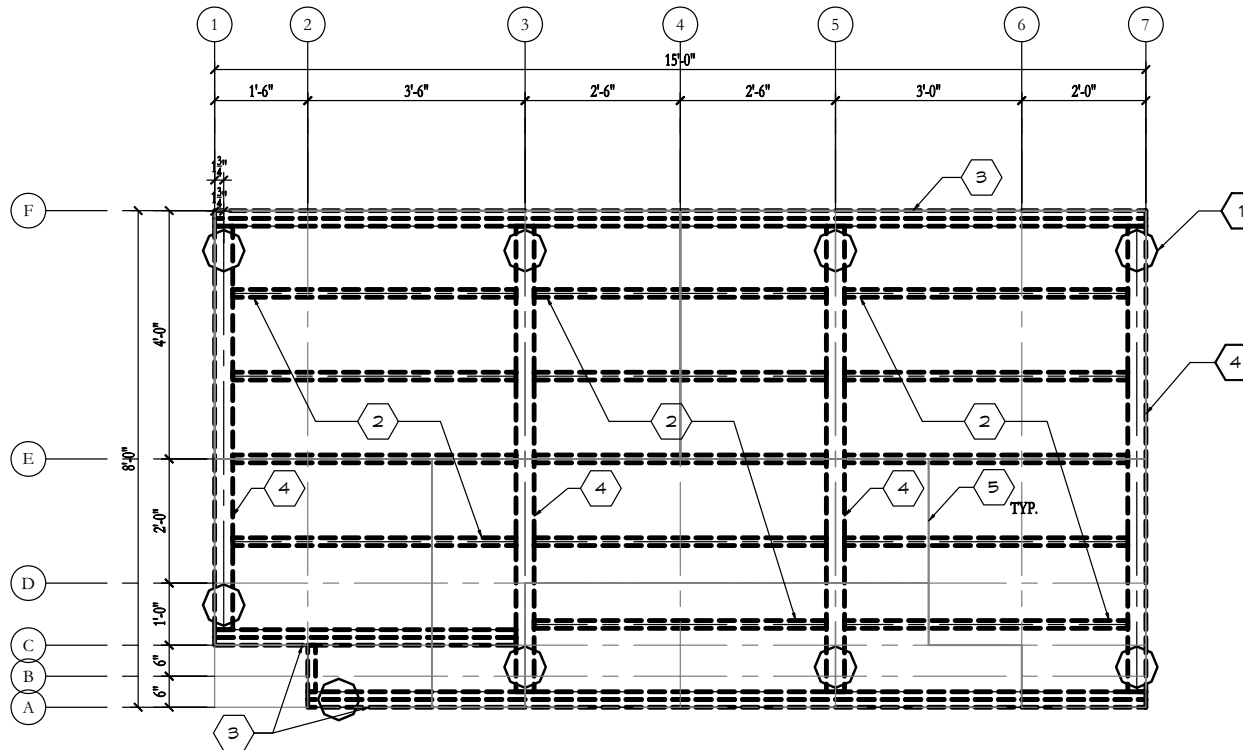

FOUNDATION PLAN

1/2" = 1'-0"



**TRAVIS
HAMERA,
CONSULTING**
5705 HERMOSILLA AVENUE
ATASCADERO, CA 93422
PH 805-462-9174

PROJECT TITLE
WILLIAMS PLAYHOUSE
**PLAYHOUSE DESIGN FOR TAYLOR
& MEGAN WILLIAMS**
STACIE & ERIC WILLIAMS

THE DESIGNER DOES NOT REPRESENT THAT THESE PLANS OR THE SPECIFICATIONS ARE SUITABLE FOR ANY SITE OTHER THAN THE ONE FOR WHICH THEY WERE SPECIFICALLY PREPARED. THE ARCHITECT DISCLAIMS RESPONSIBILITY FOR THESE PLANS AND SPECIFICATIONS IF THEY ARE USED IN WHOLE OR IN PART AT ANY OTHER SITE.

SHEET TITLE
FOUNDATION PLAN

DRAWN:
JOB NUMBER: **0403**

SHEET
A1

SHEET OF
DATE: **December 20, 2005**

DOOR AND FRAME SCHEDULE

MARK	DOOR				FRAME				NOTES		
	SIZE			MATL	GLAZING	MATL	EL	DETAIL			
	WD	HGT	THK					HEAD		JAMB	SILL
1	2'-2"	5'-0"	1 3/4"	--	--	WOOD	--	--	--	--	--
2	2'-6"	6'-8"	1 3/4"	WOOD	--	WOOD	--	--	--	--	--

WINDOW SCHEDULE

MARK	SIZE		TYPE	MATERIAL	NOTES
	WIDTH	HEIGHT			
1	2'-0"	3'-0"	SINGLE HUNG	--	--
2	1'-6"	3'-0"	SINGLE HUNG	--	--
3	1'-0"	3'-0"	SINGLE HUNG	--	--
4	2'-0"	3'-6"	CUSTOM CASEMENT	--	--

SHEET KEYNOTES

1

3 1/2" STUD WALL W/ 5/8" GYPSUM WALLBOARD
INTR AND WOOD SIDING EXTR OVER BLDG PAPER



**TRAVIS
HAMERA,
CONSULTING**
5705 HERMOSILLA AVENUE
ATASCADERO, CA 93422
PH 805-462-9174

PROJECT TITLE
WILLIAMS PLAYHOUSE
PLAYHOUSE DESIGN FOR TAYLOR
& MEGAN WILLIAMS


THE DESIGNER DOES NOT REPRESENT THAT THESE PLANS OR THE SPECIFICATIONS ARE SUITABLE FOR ANY SITE OTHER THAN THE ONE FOR WHICH THEY WERE SPECIFICALLY PREPARED. THE ARCHITECT DISCLAIMS RESPONSIBILITY FOR THESE PLANS AND SPECIFICATIONS IF THEY ARE USED IN WHOLE OR IN PART AT ANY OTHER SITE.

SHEET TITLE
FLOOR PLAN

DRAWN:
JOB NUMBER: 0403

SHEET
A2


SHEET OF
DATE: December 20, 2005

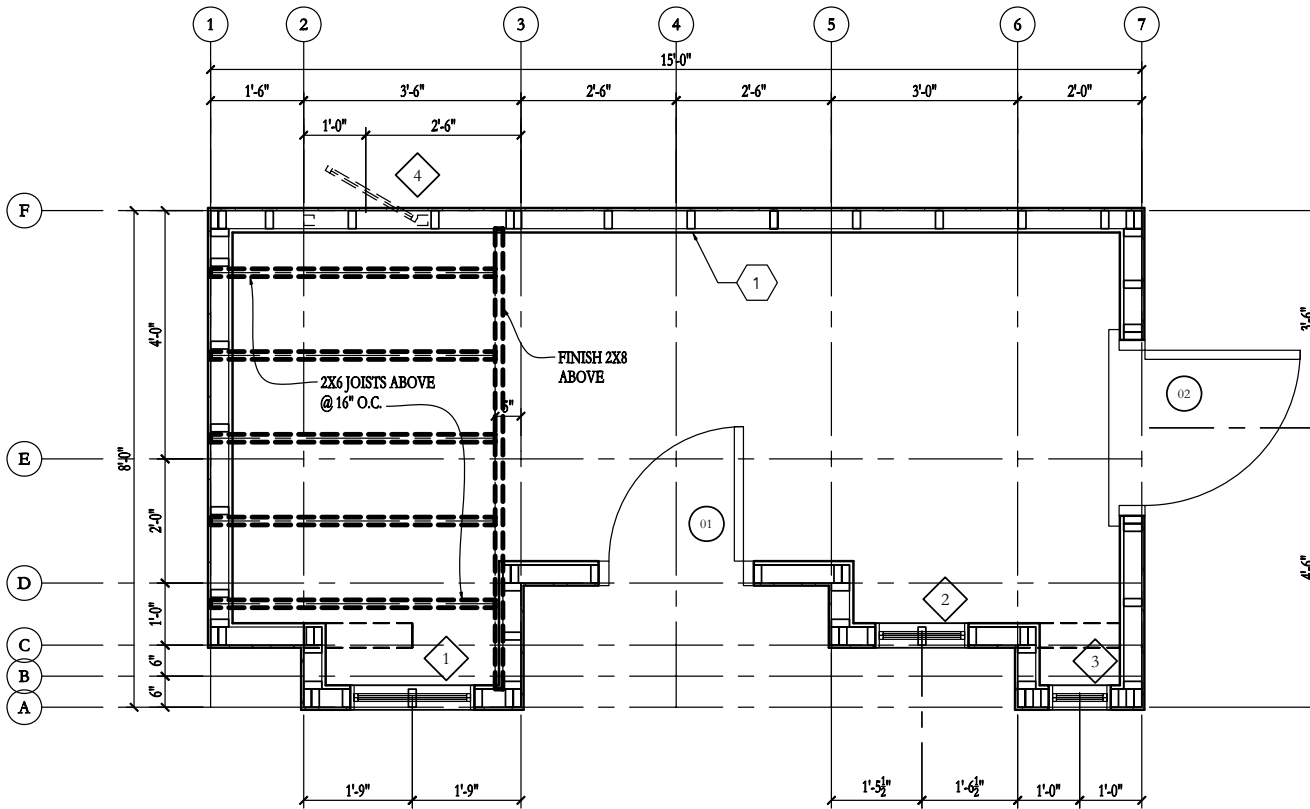

FLOOR PLAN
1/2" = 1'-0"




TRAVIS
HAMERA,
CONSULTING
5705 HERMOSILLA AVENUE
ATASCADERO, CA 93422
PH 805-462-9174

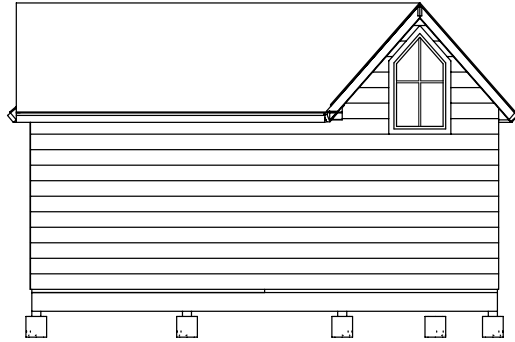


1 NORTH ELEVATION
1/4" = 1'-0"



2 SOUTH ELEVATION
1/4" = 1'-0"

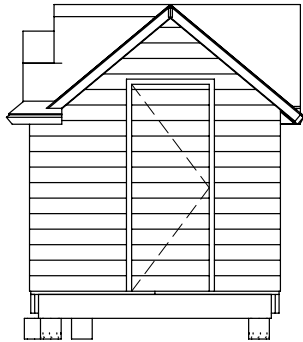

3 EAST ELEVATION
1/4" = 1'-0"

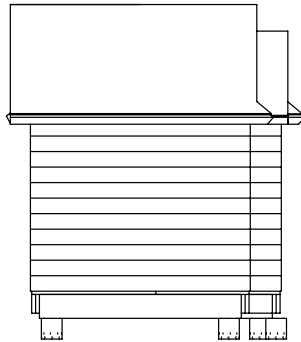

4 WEST ELEVATION
1/4" = 1'-0"

PROJECT TITLE
WILLIAMS PLAYHOUSE
PLAYHOUSE DESIGN FOR TAYLOR
& MEGAN WILLIAMS

THE DESIGNER DOES NOT REPRESENT THAT THESE PLANS OR THE SPECIFICATIONS ARE SUITABLE FOR ANY SITE OTHER THAN THE ONE FOR WHICH THEY WERE SPECIFICALLY PREPARED. THE ARCHITECT DISCLAIMS RESPONSIBILITY FOR THESE PLANS AND SPECIFICATIONS IF THEY ARE USED IN WHOLE OR IN PART AT ANY OTHER SITE.

SHEET TITLE
BUILDING
ELEVATIONS

DRAWN:
JOB NUMBER: 0403

SHEET
A3

SHEET OF
DATE: December 20, 2005



TRAVIS
HAMERA,
CONSULTING
5705 HERMOSILLA AVENUE
ATASCADERO, CA 93422
PH 805-462-9174

PROJECT TITLE
WILLIAMS PLAYHOUSE
PLAYHOUSE DESIGN FOR TAYLOR
& MEGAN WILLIAMS


THE DESIGNER DOES NOT REPRESENT THAT THESE PLANS OR THE SPECIFICATIONS ARE SUITABLE FOR ANY SITE OTHER THAN THE ONE FOR WHICH THEY WERE SPECIFICALLY PREPARED. THE ARCHITECT DISCLAIMS RESPONSIBILITY FOR THESE PLANS AND SPECIFICATIONS IF THEY ARE USED IN WHOLE OR IN PART AT ANY OTHER SITE.

SHEET TITLE
BUILDING SECTIONS

DRAWN:
JOB NUMBER: 0403

SHEET
A4

SHEET OF
DATE: December 20, 2005

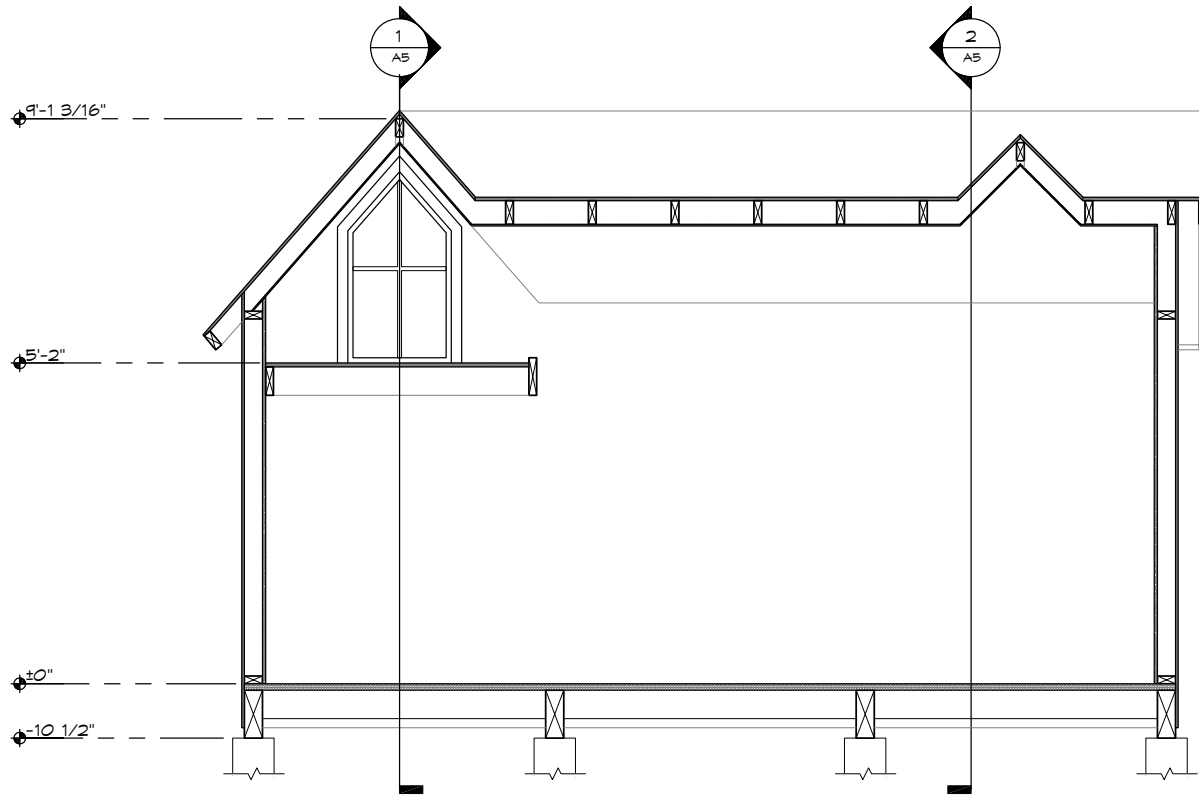

1 BUILDING SECTION THROUGH LOFT & DORMER
1/2" = 1'-0"



TRAVIS
HAMERA,
CONSULTING
5705 HERMOSILLA AVENUE
ATASCADERO, CA 93422
PH 805-462-9174

PROJECT TITLE
WILLIAMS PLAYHOUSE
PLAYHOUSE DESIGN FOR TAYLOR
& MEGAN WILLIAMS


THE DESIGNER DOES NOT REPRESENT THAT THESE PLANS OR THE SPECIFICATIONS ARE SUITABLE FOR ANY SITE OTHER THAN THE ONE FOR WHICH THEY WERE SPECIFICALLY PREPARED. THE ARCHITECT DISCLAIMS RESPONSIBILITY FOR THESE PLANS AND SPECIFICATIONS IF THEY ARE USED IN WHOLE OR IN PART AT ANY OTHER SITE.

SHEET TITLE
BUILDING SECTIONS


DRAWN:
JOB NUMBER: 0403

SHEET
A5

SHEET OF
DATE: December 20, 2005

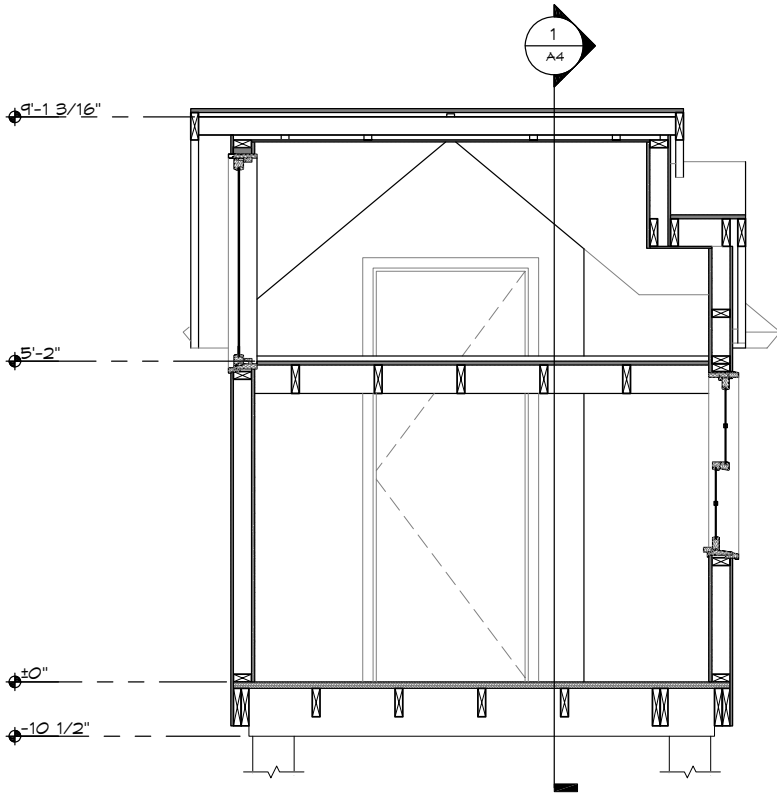

1 SECTION THROUGH LOFT
1/2" = 1'-0"

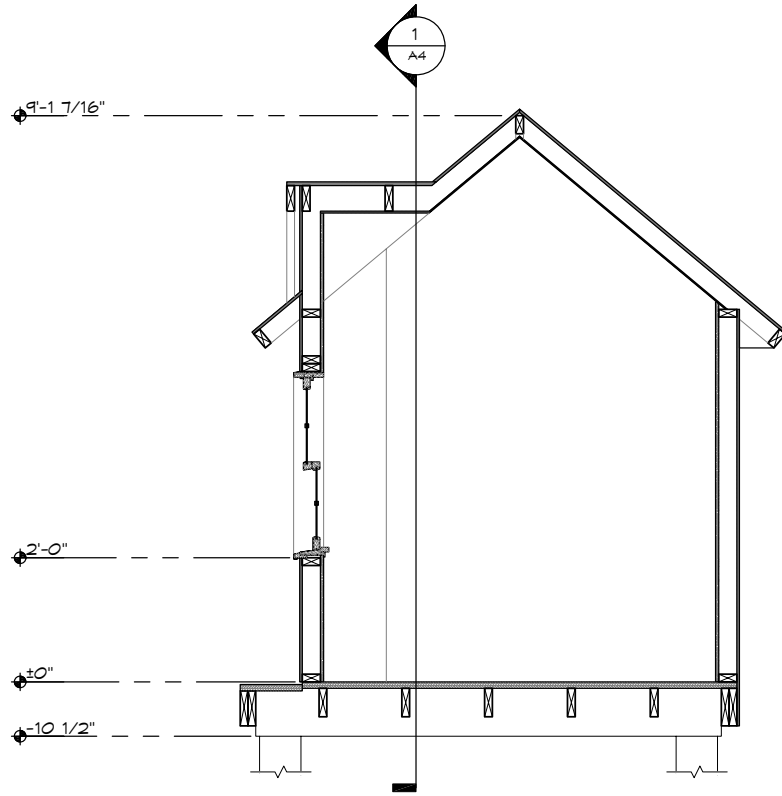

2 BUILDING SECTION TOWARDS LOFT
1/2" = 1'-0"