

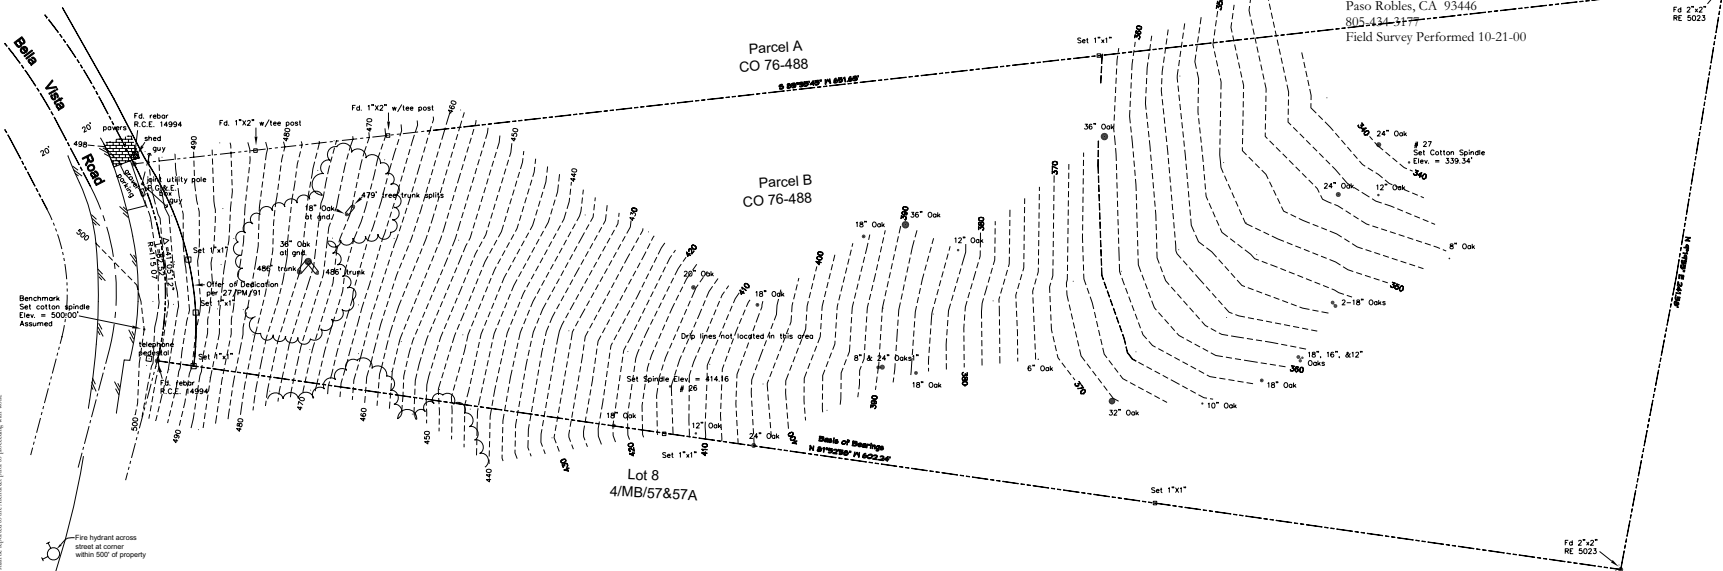


Mark A. Lewis L.S. 6631  
3370 Oak Knoll  
Paso Robles, CA 93446  
805.434.3139  
Field Survey Performed 10-21-00

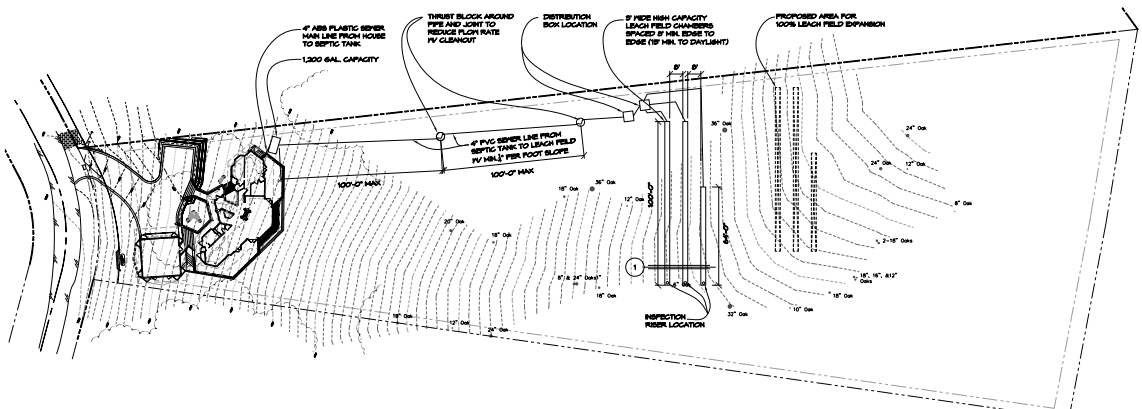

TOPOGRAPHIC SURVEY

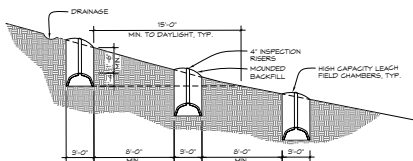


SEPTIC LAYOUT PLAN

SCOTT JAY SMABY ARCHITECT  
8335 San Diego Road, Atascadero, CA 93422  
805.466.6528 / 541.8844




These drawings and related specifications are instruments of service and are the property of SCOTT JAY SMABY ARCHITECT. All copyright and other notices are hereby acknowledged. No part of these drawings or related documents may be reproduced, stored in a retrieval system, or transmitted in any form or by any means, electronic, mechanical, photocopying, recording, or by any information storage and retrieval system, without the prior written permission of SCOTT JAY SMABY ARCHITECT.

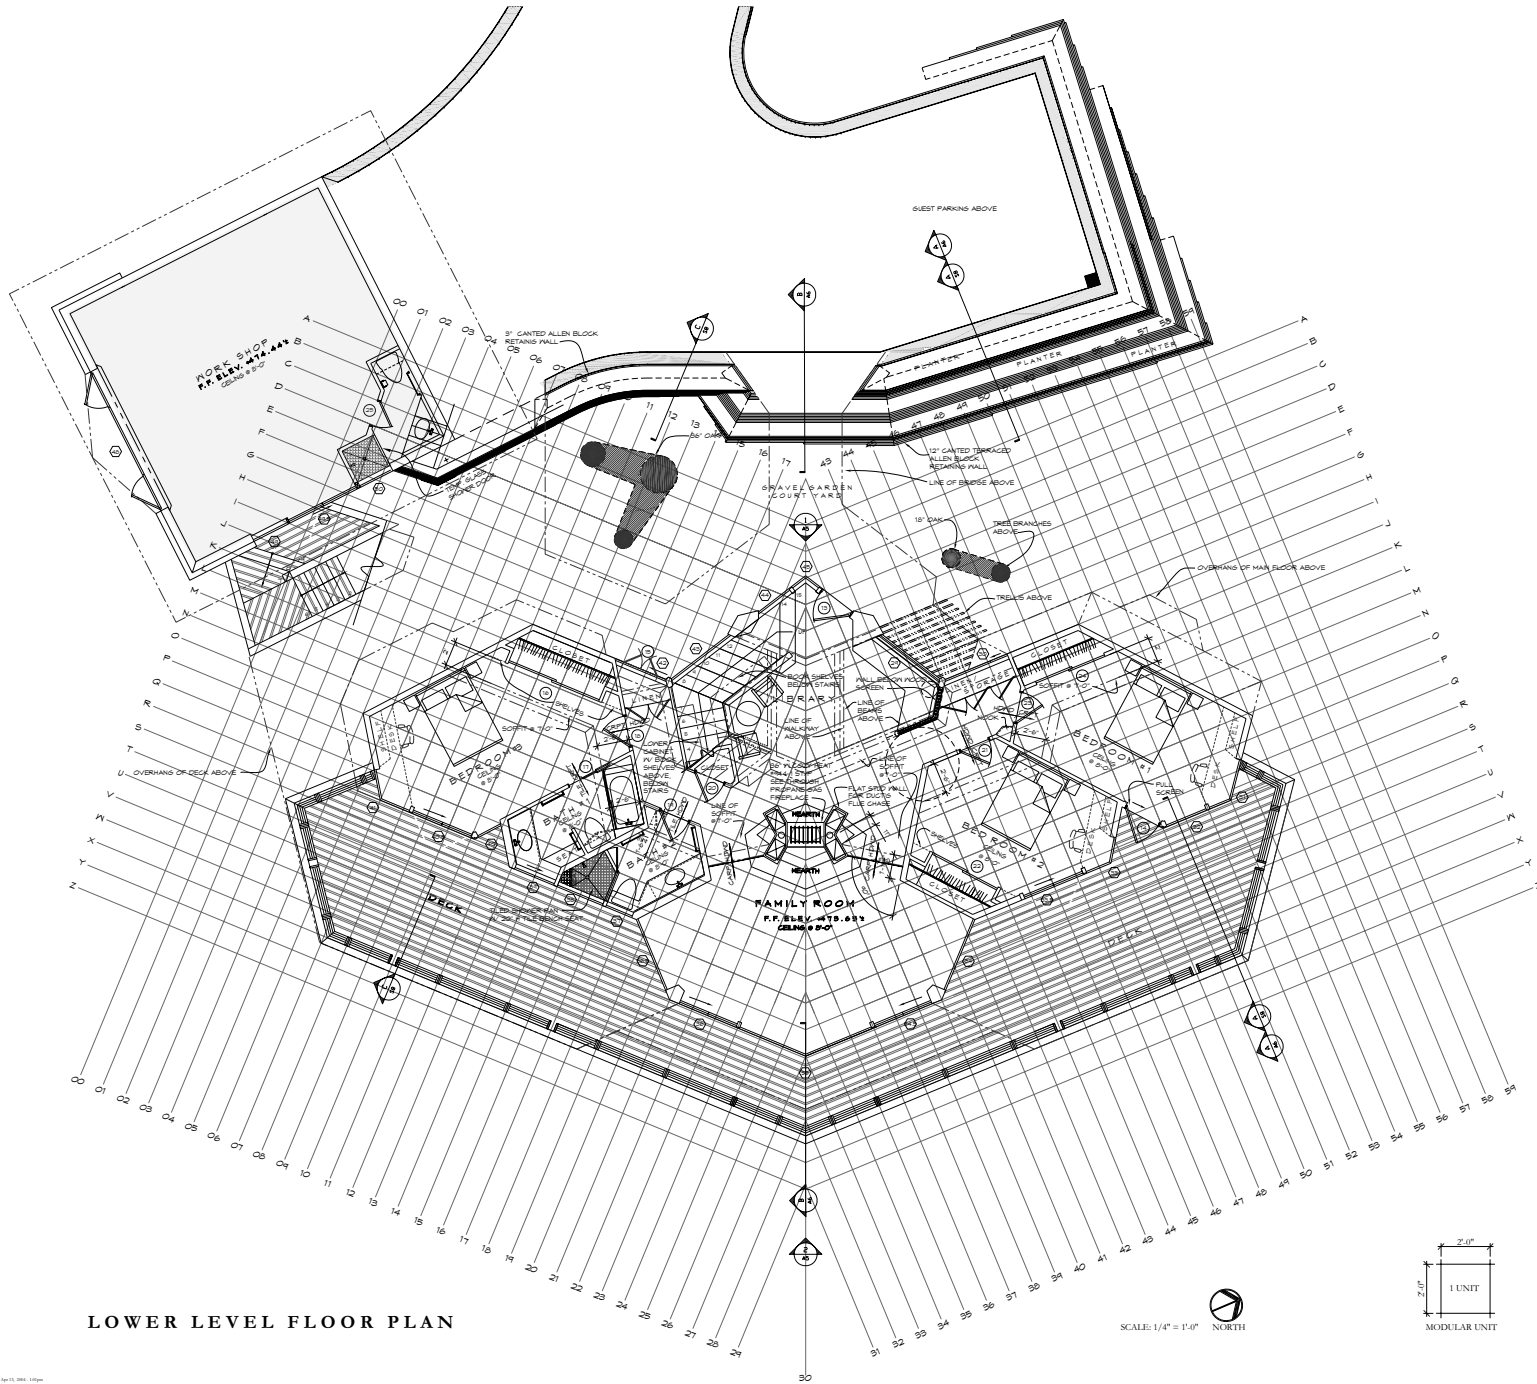

**LOWER LEVEL FLOOR PLAN**

SCALE: 1/4" = 1'-0" NORTH

 

**WINDOW LEGEND**

S.G. - Single Glazing  
 D.G. - Dual Glazing  
 TEMP - Tempered Glass  
 SECURITY - Security Glass Visual Glazing  
 Glazing shall comply with the Title 24 report #65-01 dated 10/23/91


- WINDOW SYMBOL
- DOOR SYMBOL

**WALL/SYMBOL LEGEND**

- 2x Frame wall construction  
Provide P.Opp, Brd, Interior finish. See Structural plans & sections for additional dimensions, posts, shearwall, & Moment frame locations.
- Line of wall, beam, or soffit above
- - - Line of wall or material below
- 11/21 Detail No. Sheet No.
- 24/25 Elevation I.D. Sheet No.
- 26/26 Slab/Plg. I.D. Sheet No.
- 27/27 Slab/Plg. I.D. Sheet No.



These drawings and related specifications are the property of SCOTT JAY SMABY ARCHITECT. All copyright and other statements are hereby made that the architect, engineer, interior designer, landscape architect or related to any other professional who represents or represents themselves as representing SCOTT JAY SMABY ARCHITECT.

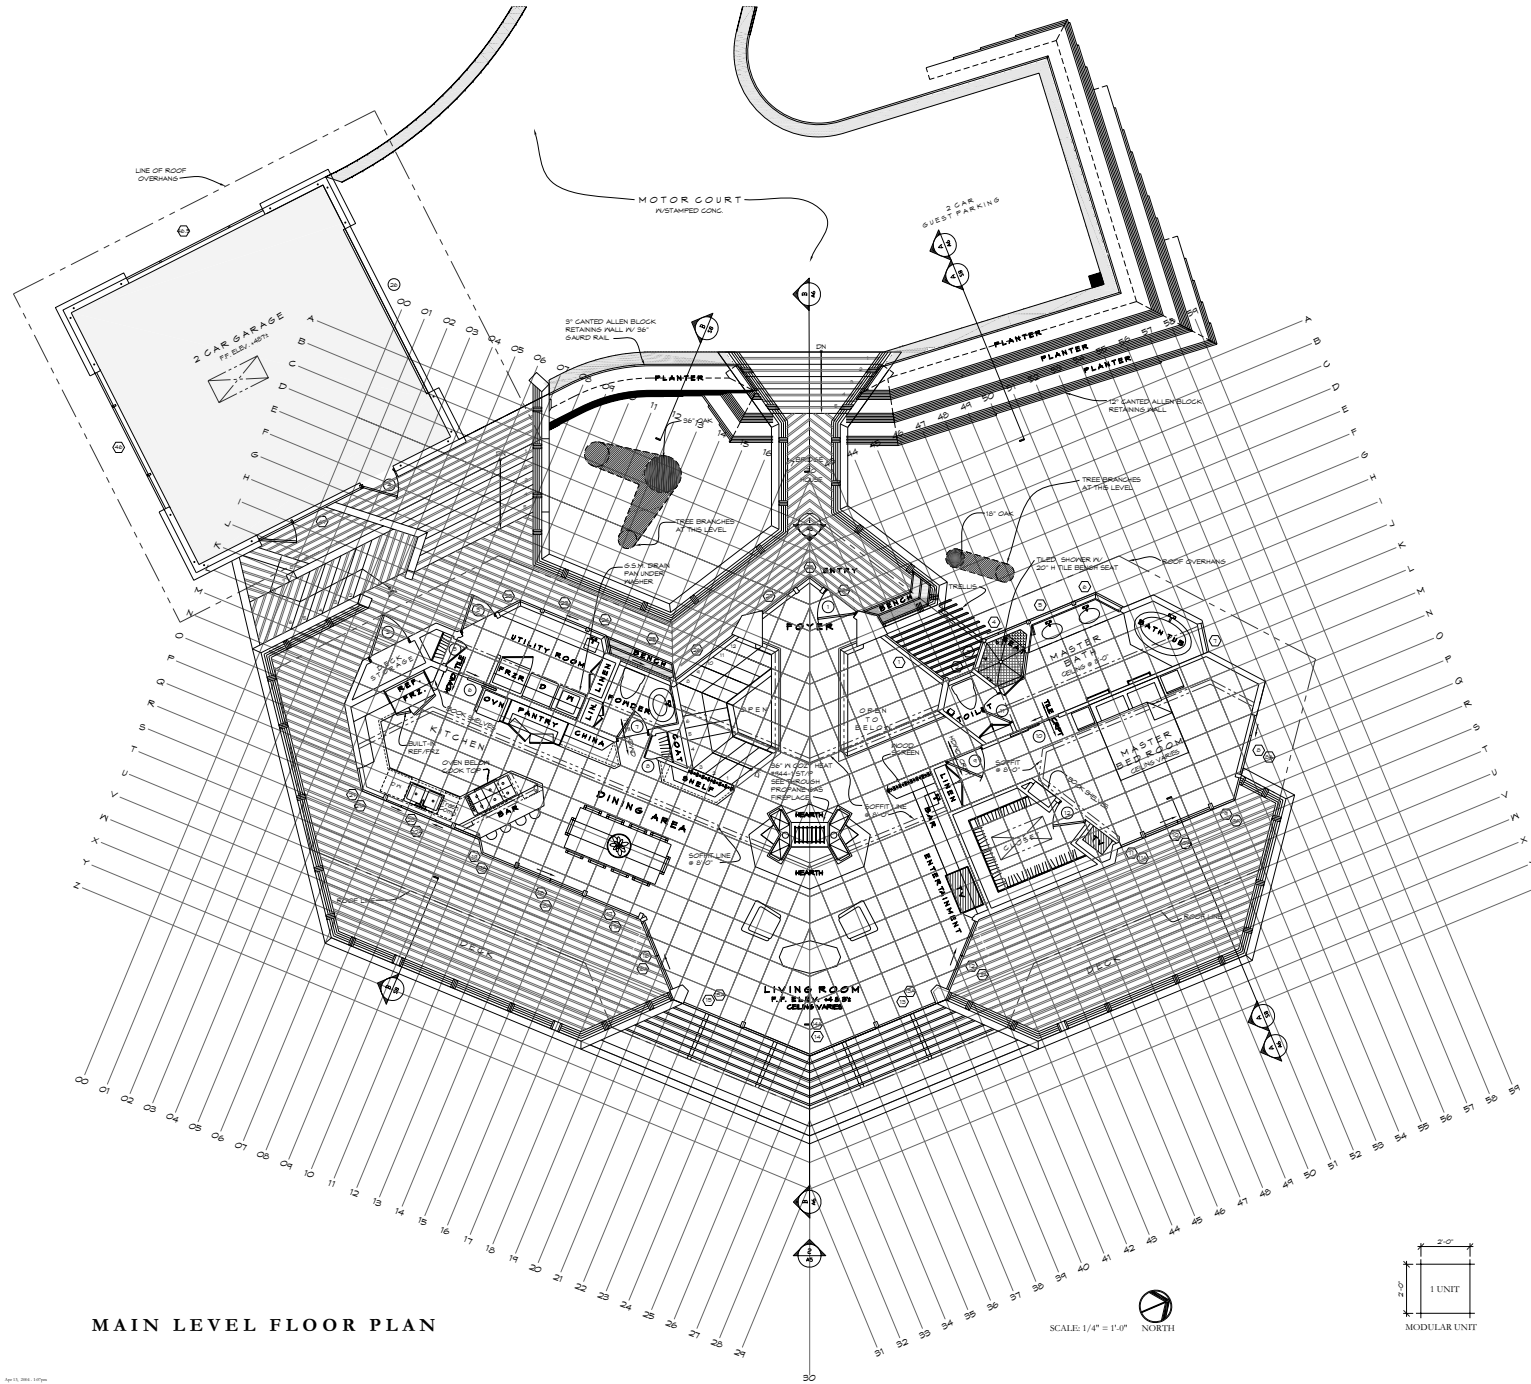

MAIN LEVEL FLOOR PLAN

SCALE: 1/4" = 1'-0" NORTH



**WINDOW LEGEND**

- S.G. - Single Glazing
- D.G. - Double Glazing
- TEMP. - Tempered Glass
- SECURITY - Security Obscure Visual Glazing

Glazing shall comply with the Title 24 Report & R-01 dated 10/2008

- WINDOW SYMBOL
- DOOR SYMBOL

**WALL/SYMBOL LEGEND**

- 2x Frame wall construction  
Provides 1" Oyp. Brd. Interior finish. See structural plans & Sections for additional dimensions, posts, sheathw., & moment frame locations.
- Line of wall, beam, or soffit above
- - - Line of wall or material below

- 11 Detail No.  
Sheet No.
- 7.5 Elevation I.D.  
Sheet No.
- 8 Step/Up/Down  
Sheet No.
- 50 Step/Up/Down, L.O.  
Sheet No.