


**EDUCATIONAL SPACES  
ARCHITECTURAL FLOOR PLAN**

**1/8" = 1'-0"**

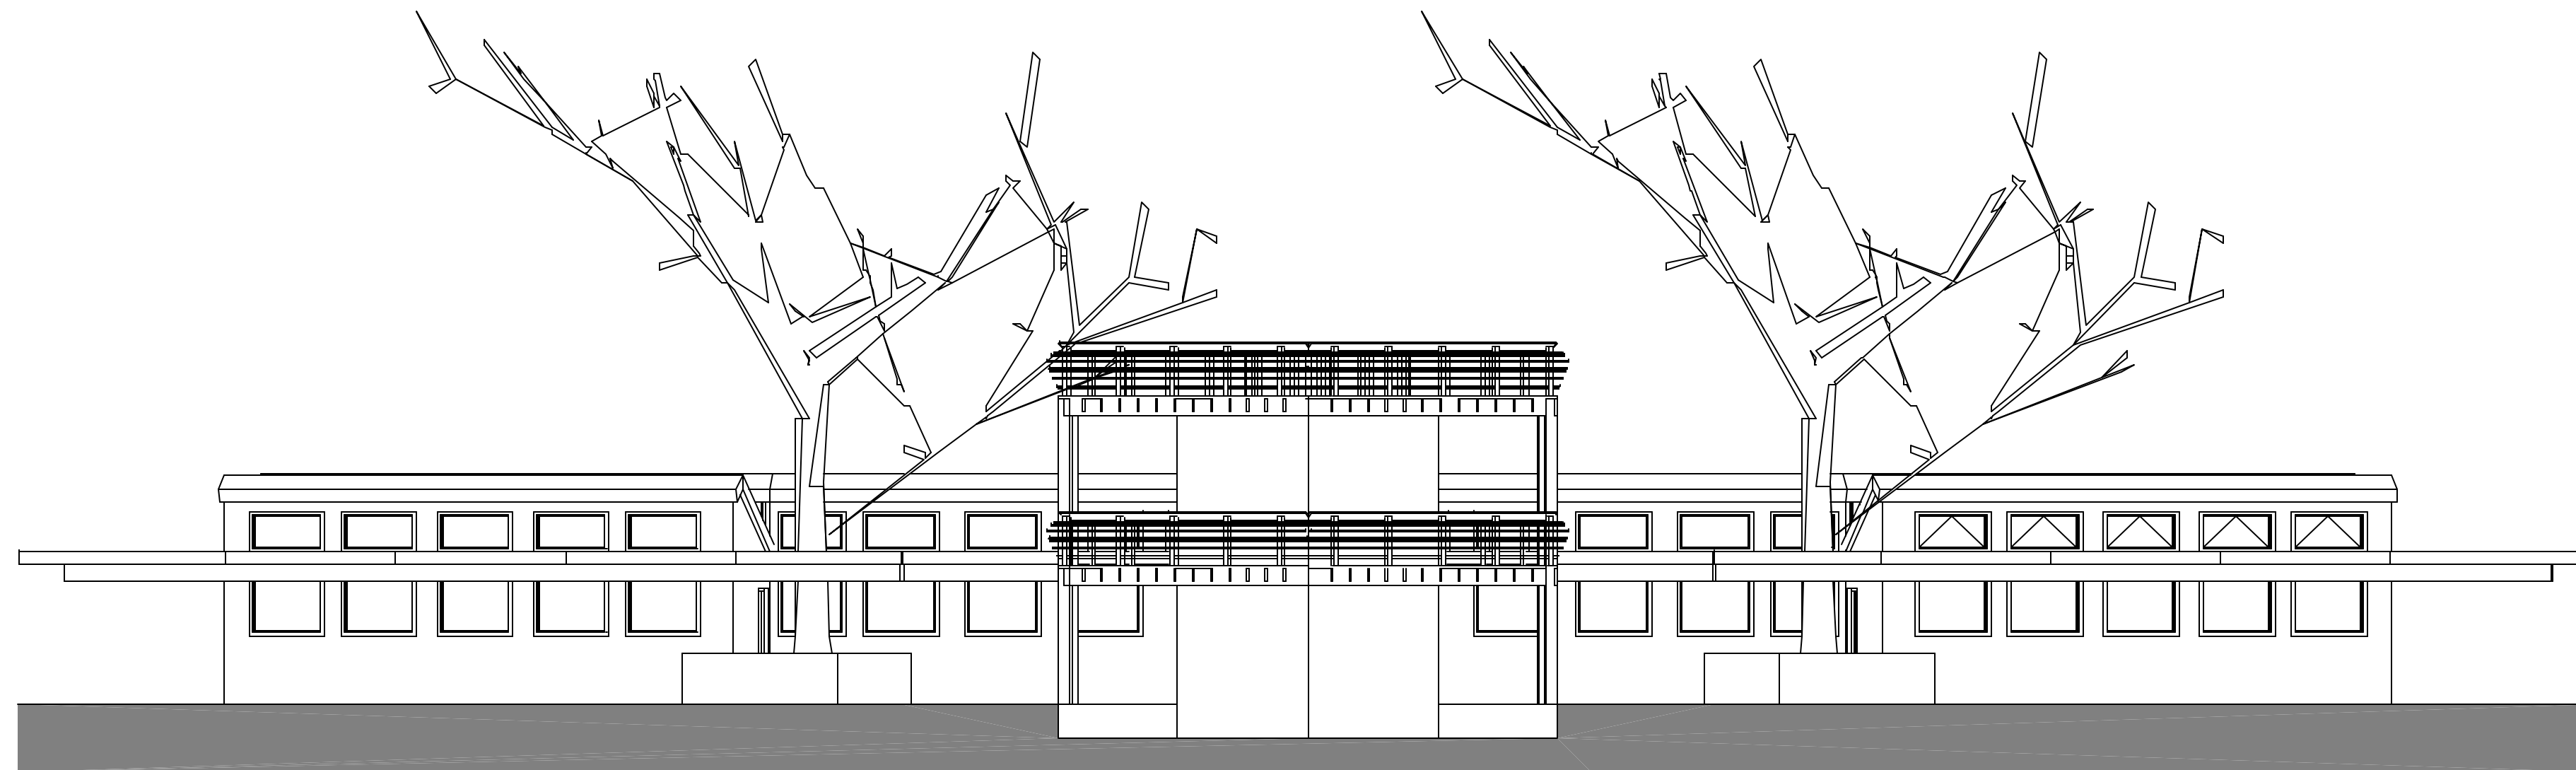

**EDUCATIONAL SPACES  
NORTH ELEVATION**

**1/8" = 1'-0"**



**EDUCATIONAL SPACES  
SOUTH ELEVATION**

**1/8" = 1'-0"**




**EDUCATIONAL SPACES  
BUILDING SECTION**




SCALE: 1/8" = 1'-0"


REFERENCE:

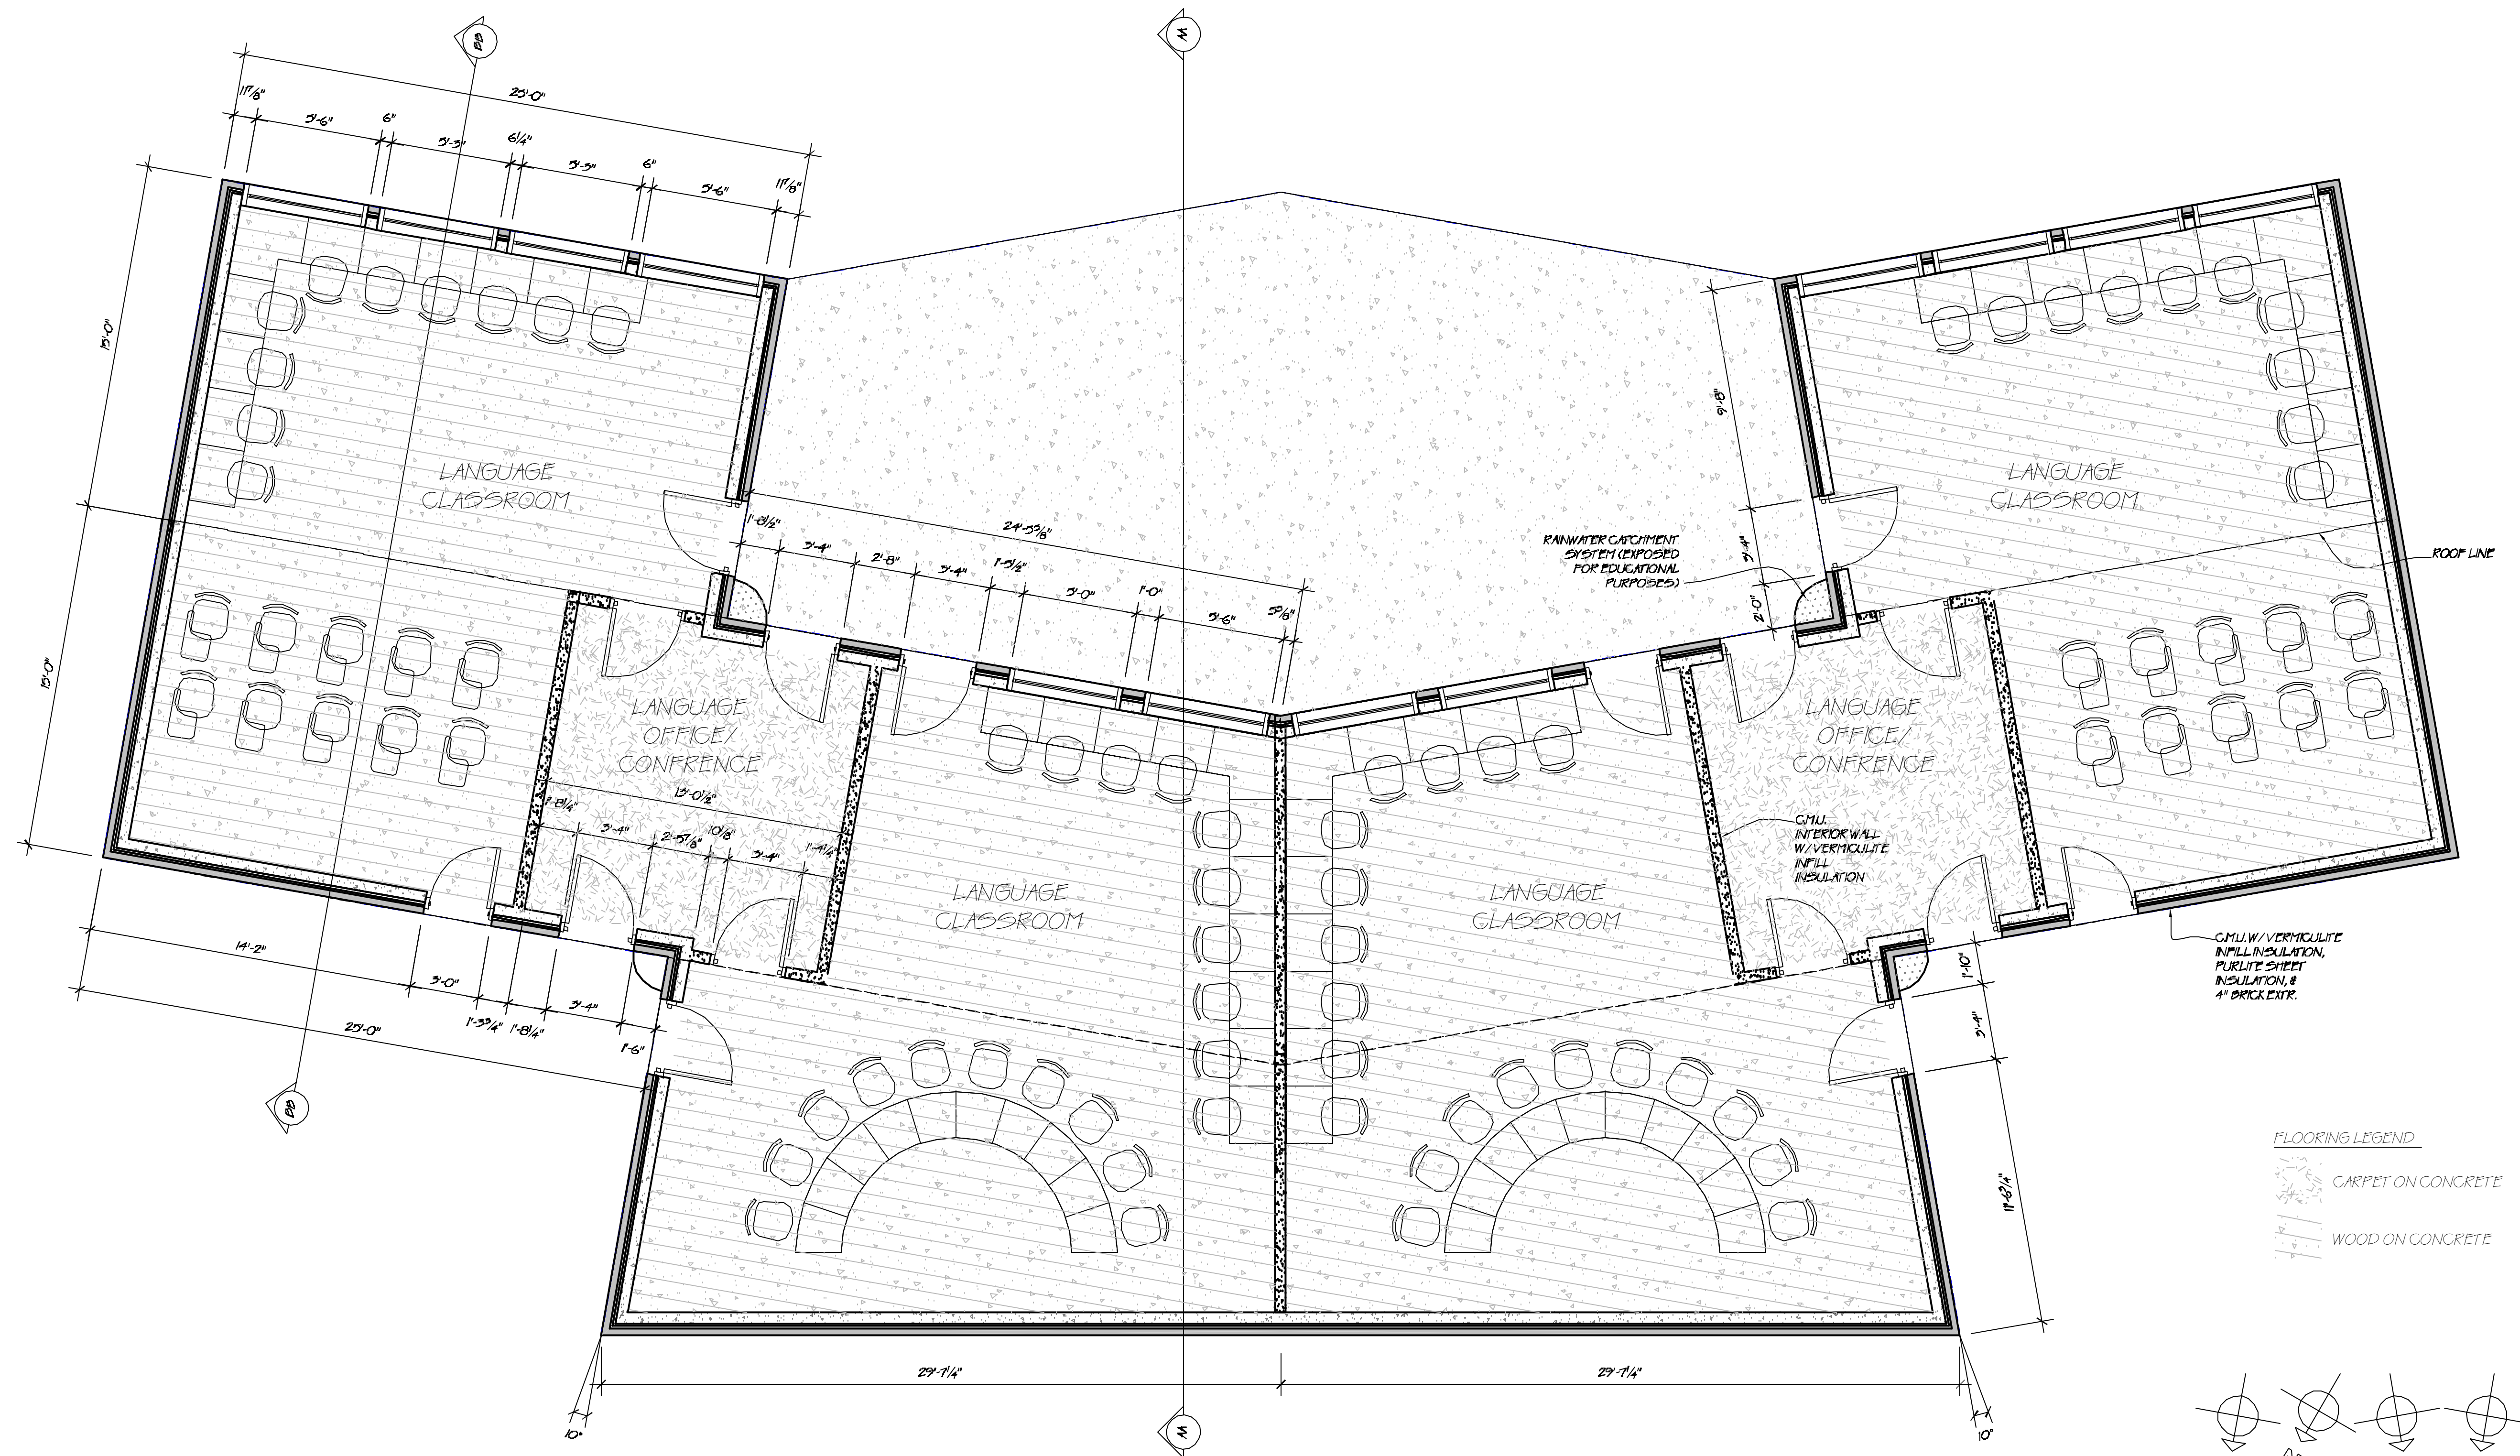

**CLASSROOM CLUSTER  
ARCHITECTURAL FLOOR PLAN**

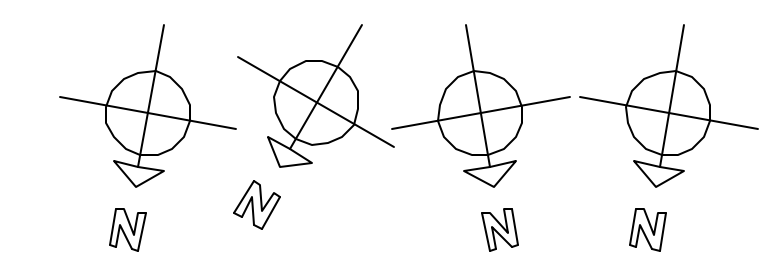

**1/4" = 1'-0"**

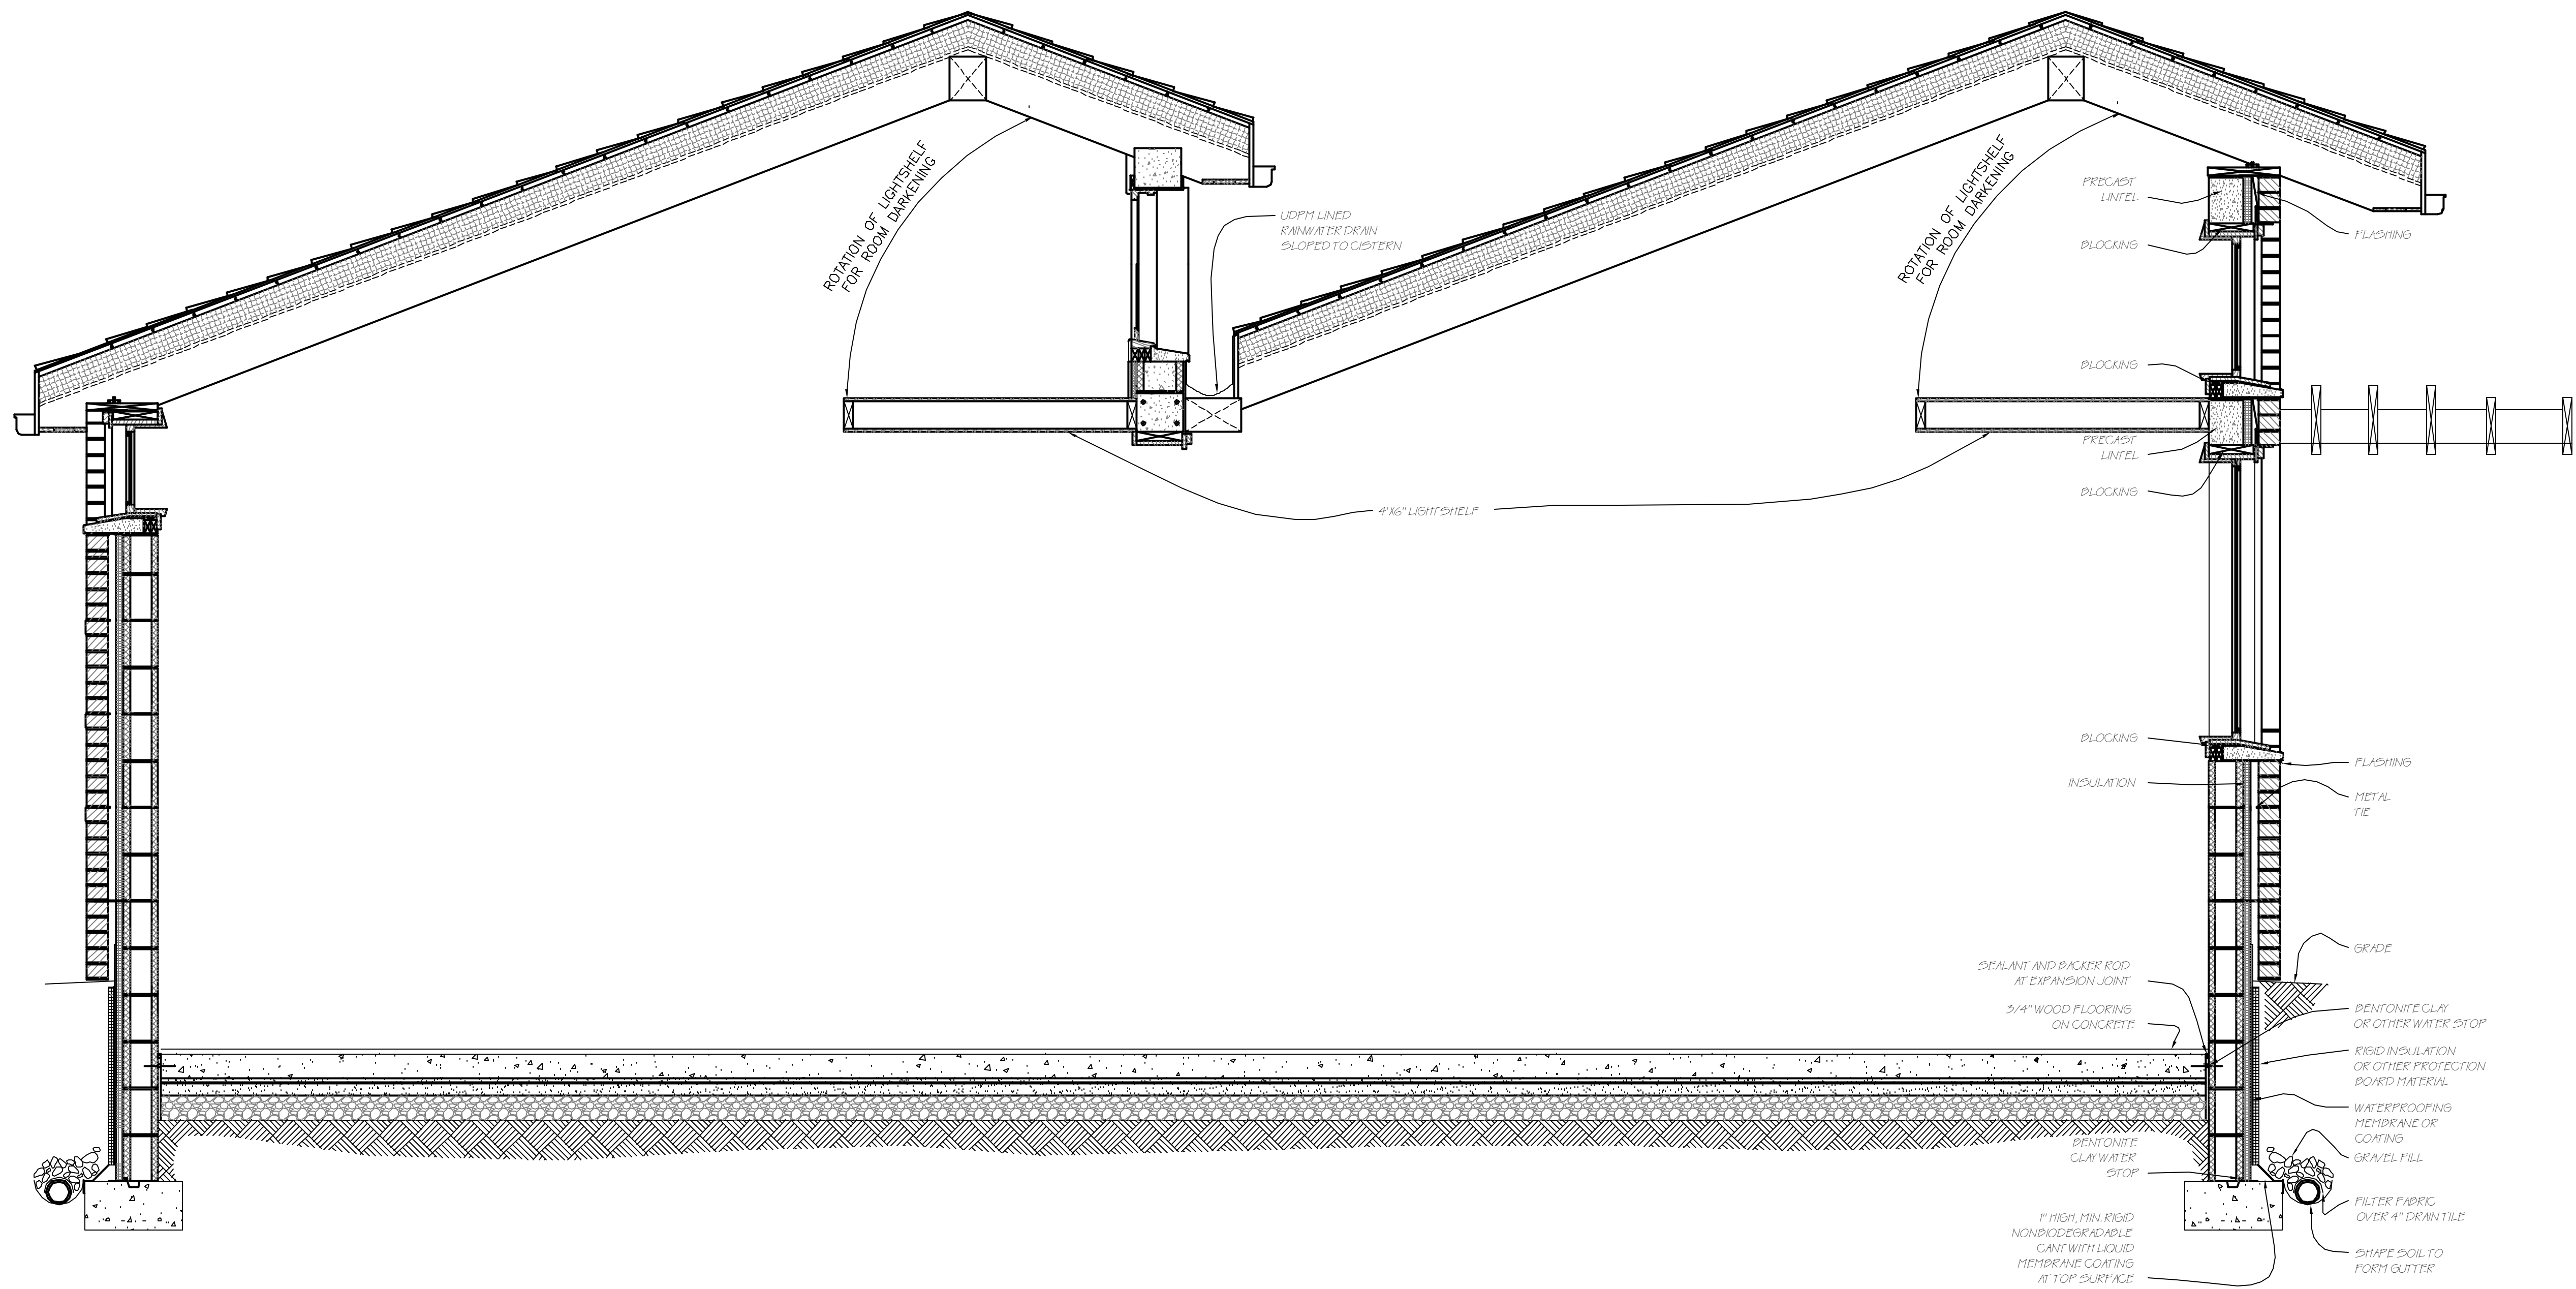


**CLASSROOM  
STRUCTURAL WALL SECTION**

**BB**


SCALE: 3/4" = 1'-0"

REFERENCE:

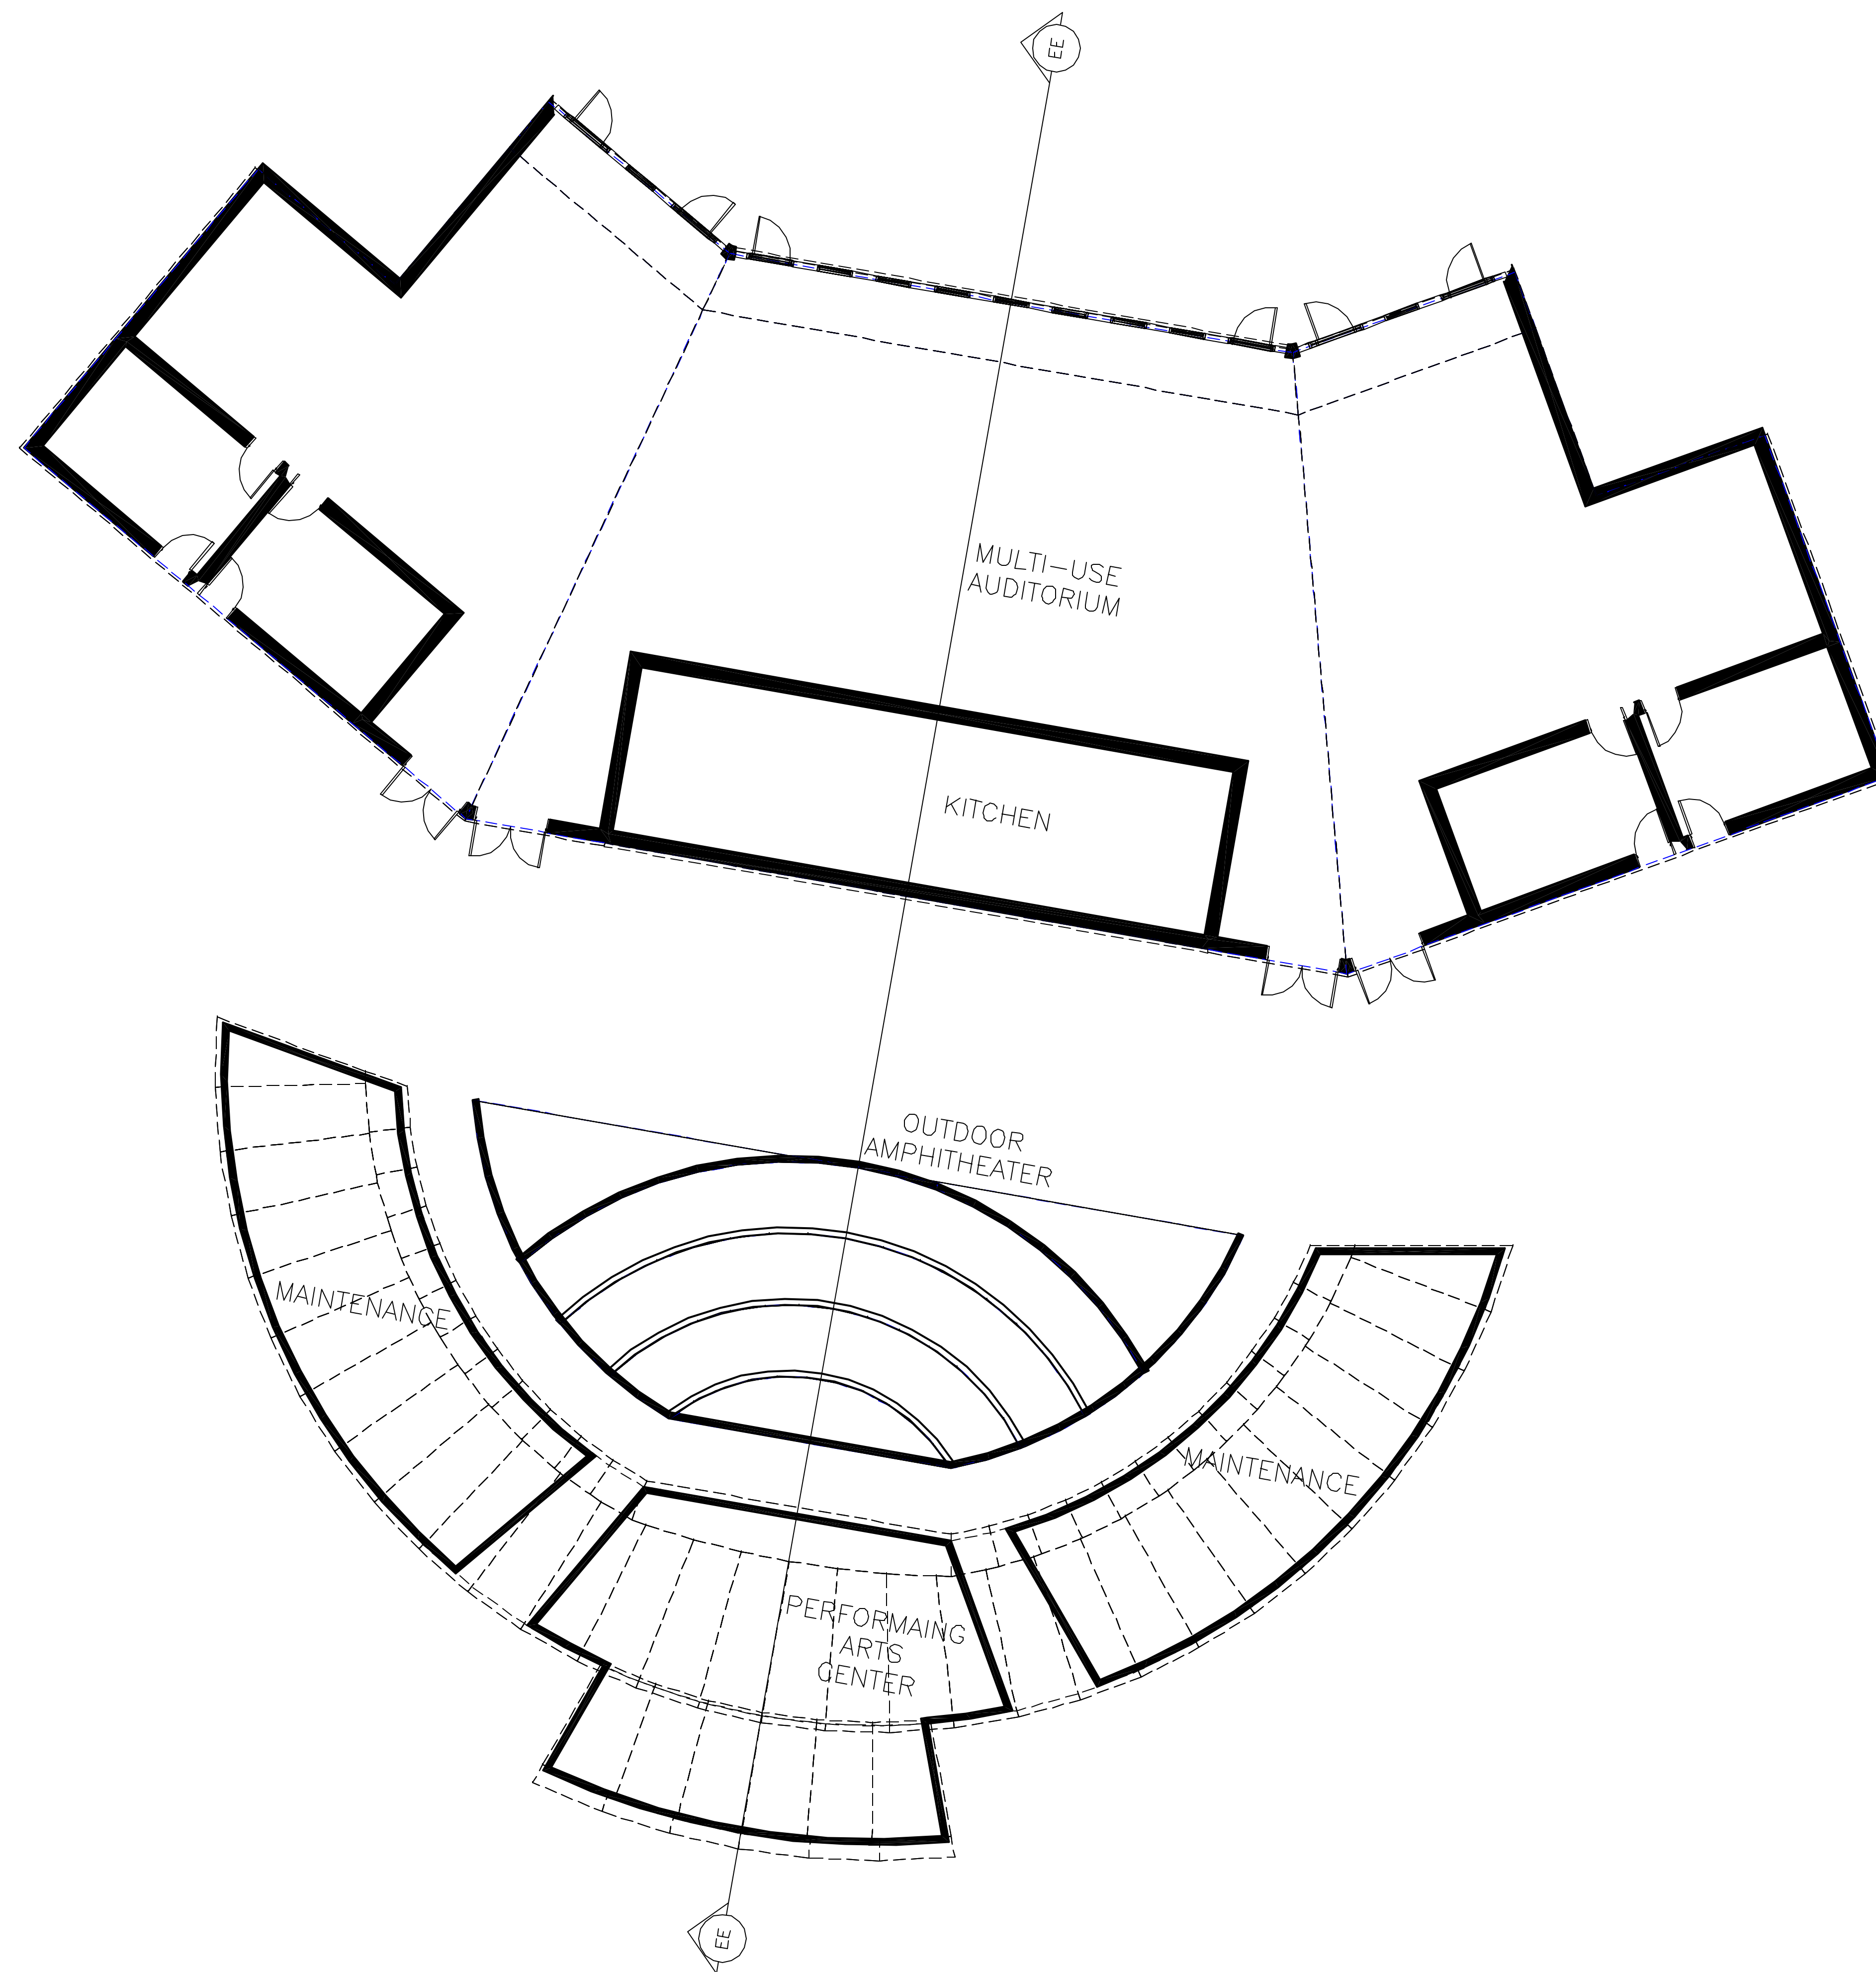


**MULTI-USE SUPPORT SPACES  
ARCHITECTURAL FLOOR PLAN**

**1/8" = 1'-0"**

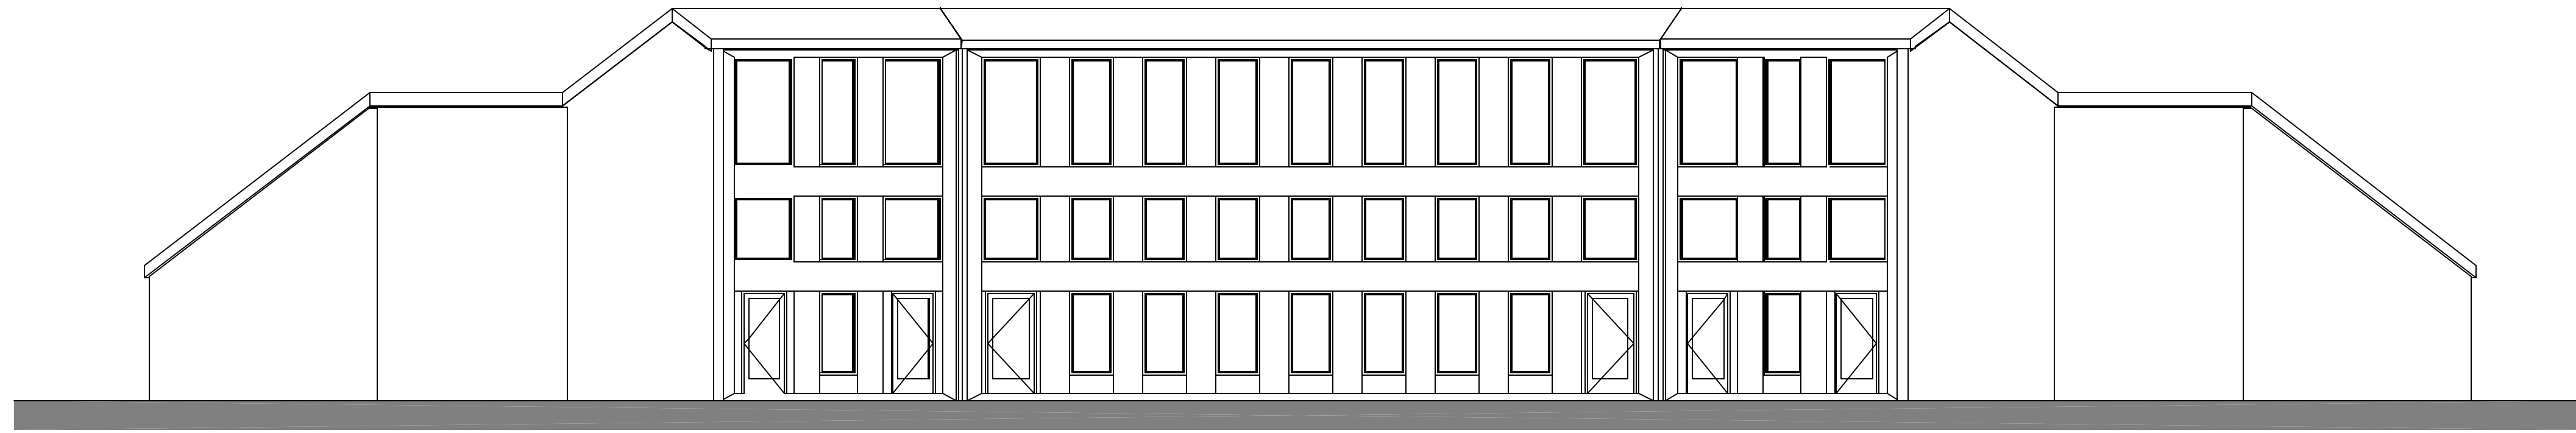


**MULTI-USE AUDITORIUM  
NORTH ELEVATION**

**1/8" = 1'-0"**

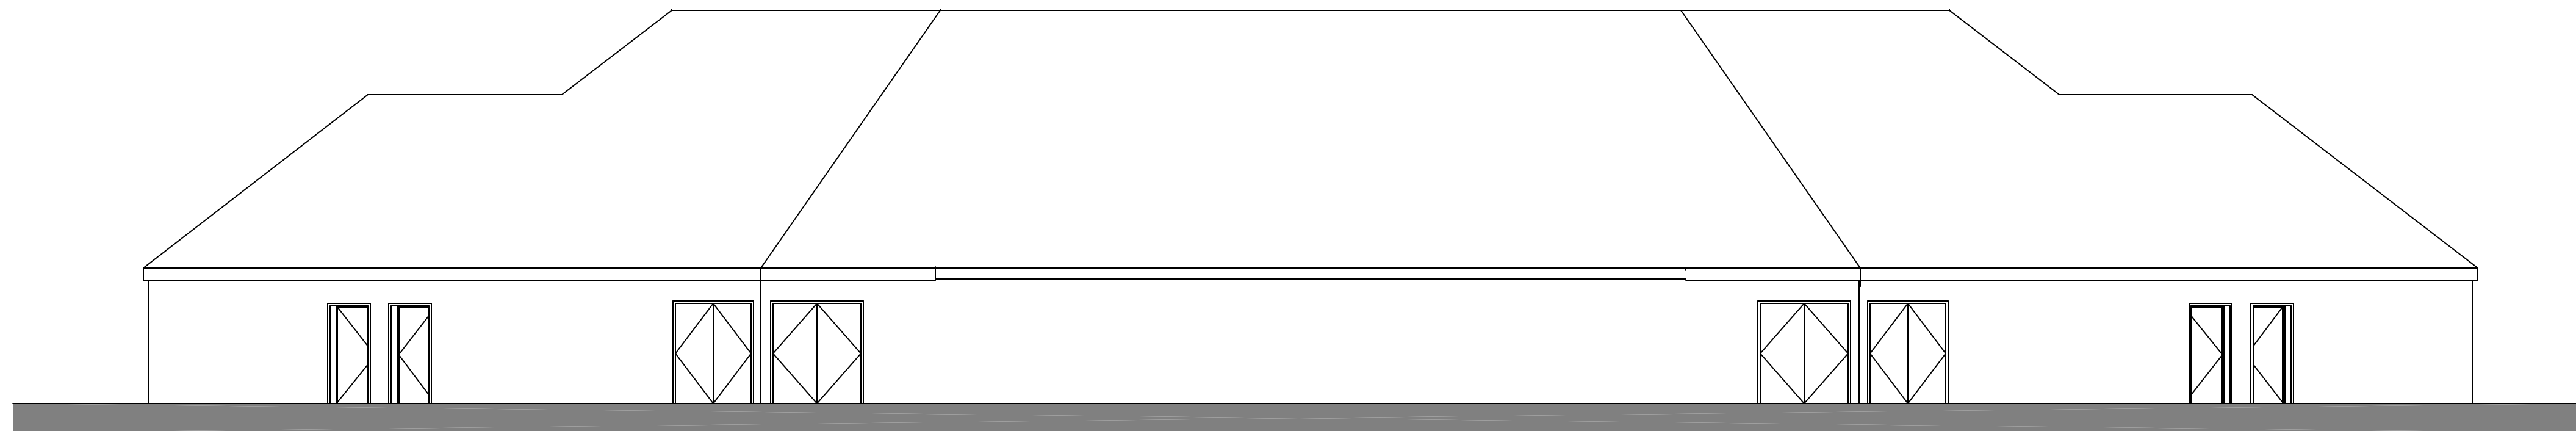


**MULTI-USE AUDITORIUM  
SOUTH ELEVATION**

**1/8" = 1'-0"**

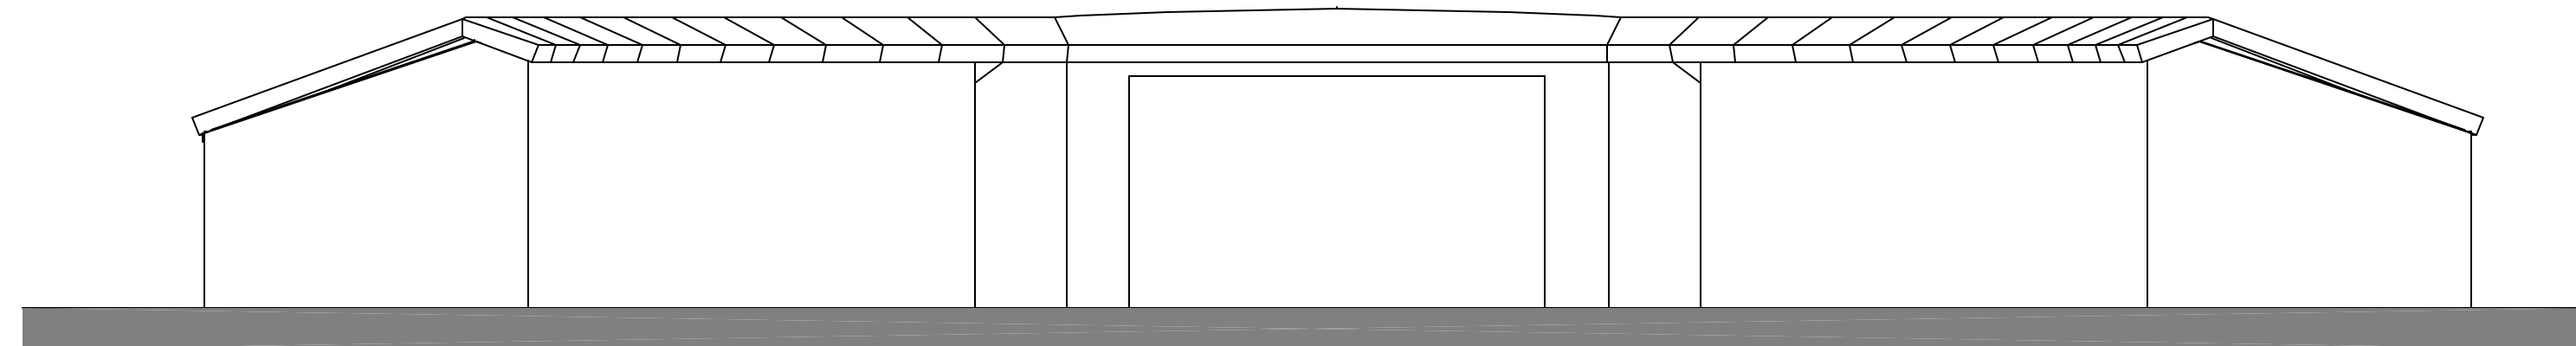

**PERFORMING ARTS CENTER  
NORTH ELEVATION**

**1/8" = 1'-0"**

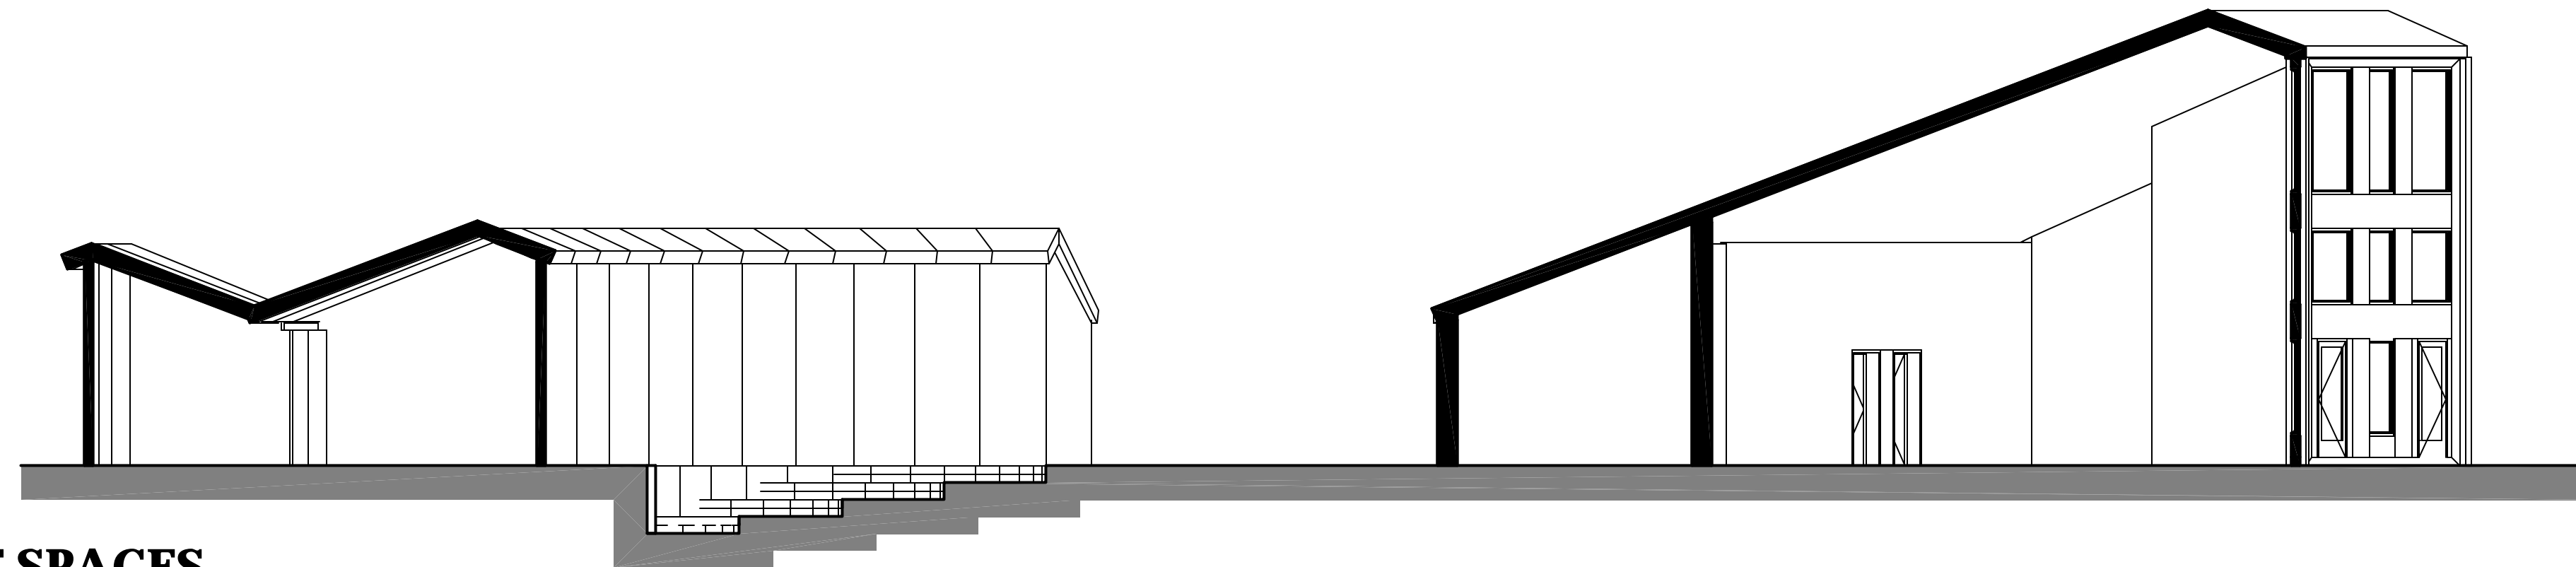


**MULTI-USE SPACES  
BUILDING SECTION**

**EE**


SCALE: 1/8" = 1'-0"

REFERENCE:

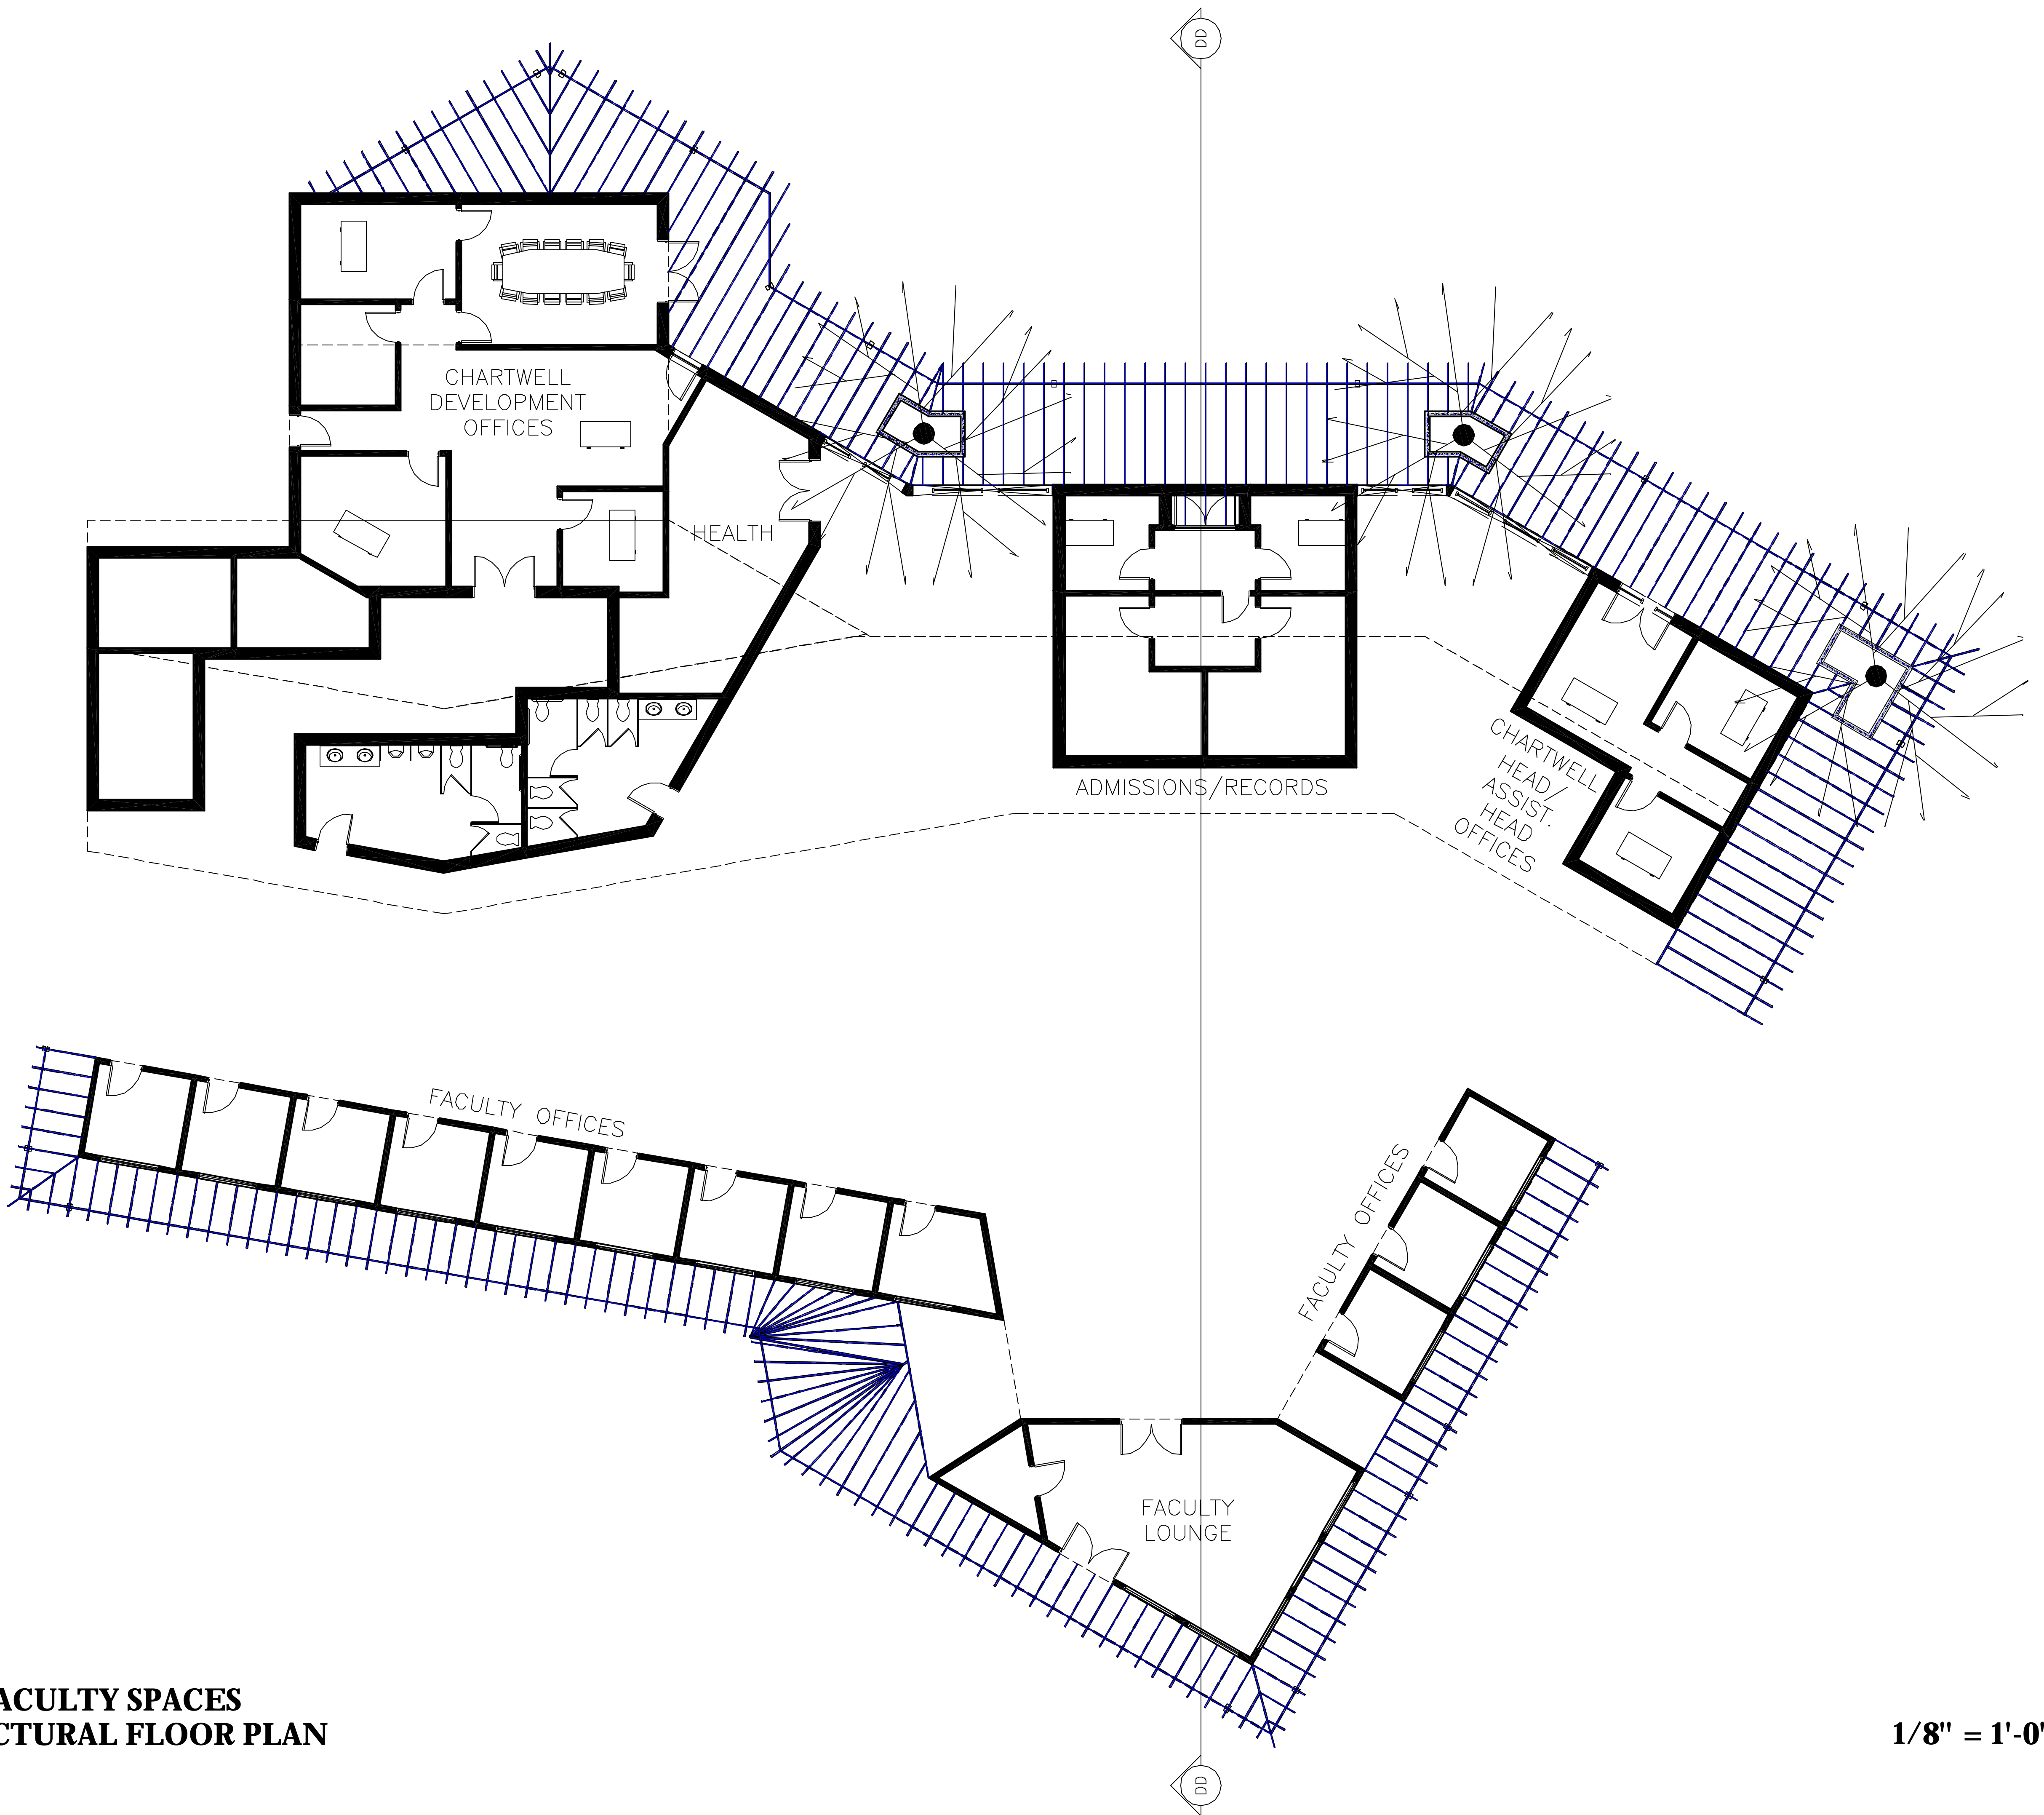


**ADMIN/FACULTY SPACES  
ARCHITECTURAL FLOOR PLAN**

**1/8" = 1'-0"**

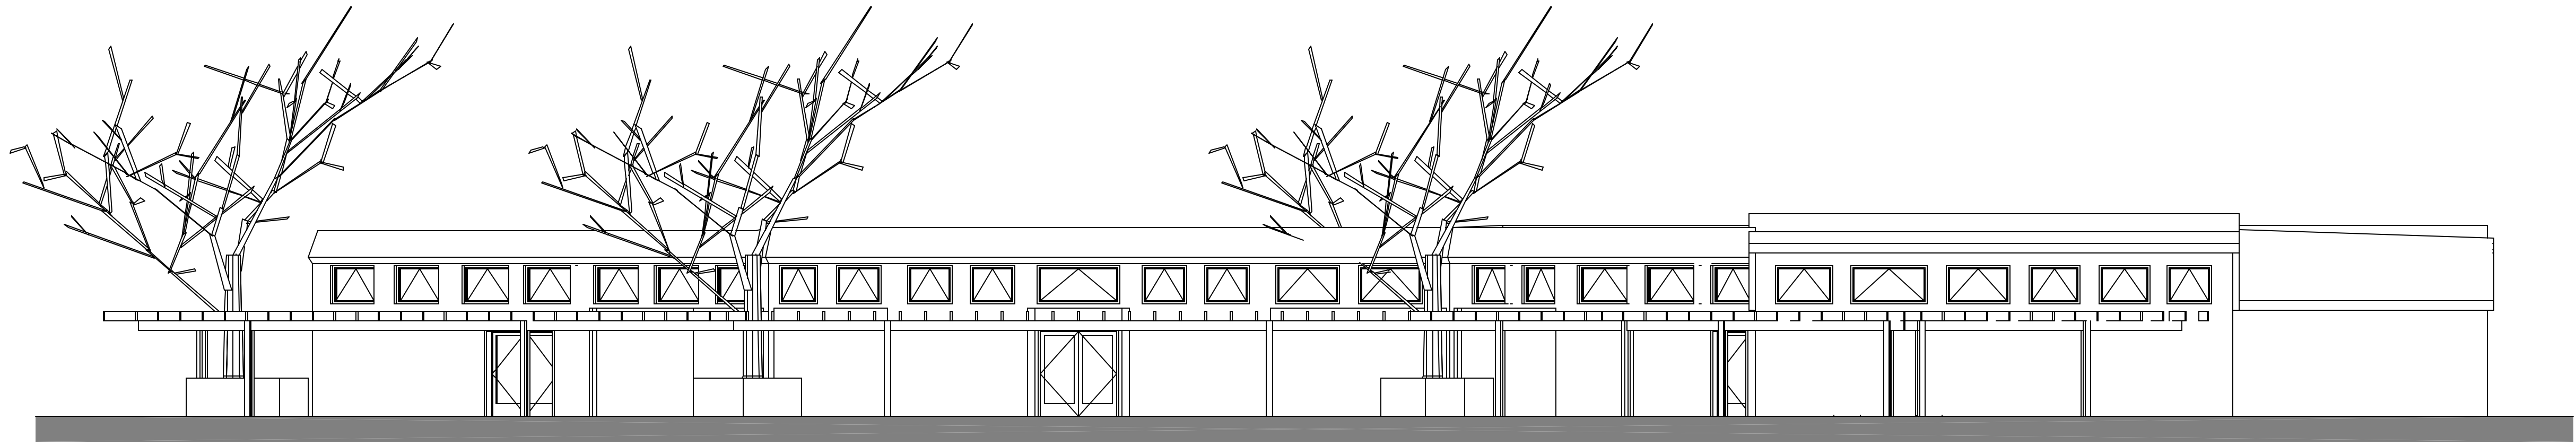


**ADMINISTRATION  
NORTH ELEVATION**

**1/8" = 1'-0"**

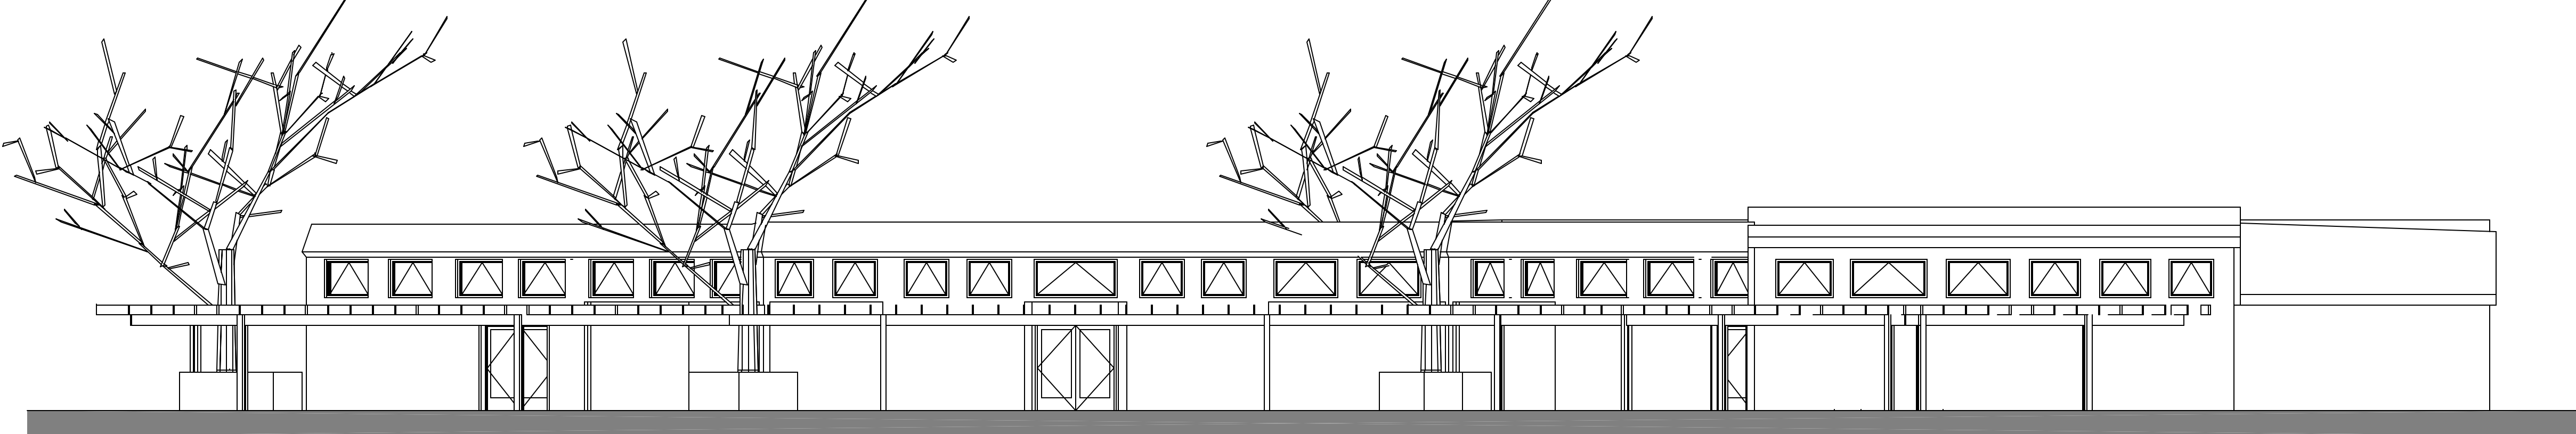

**ADMINISTRATION  
SOUTH ELEVATION**

**1/8" = 1'-0"**

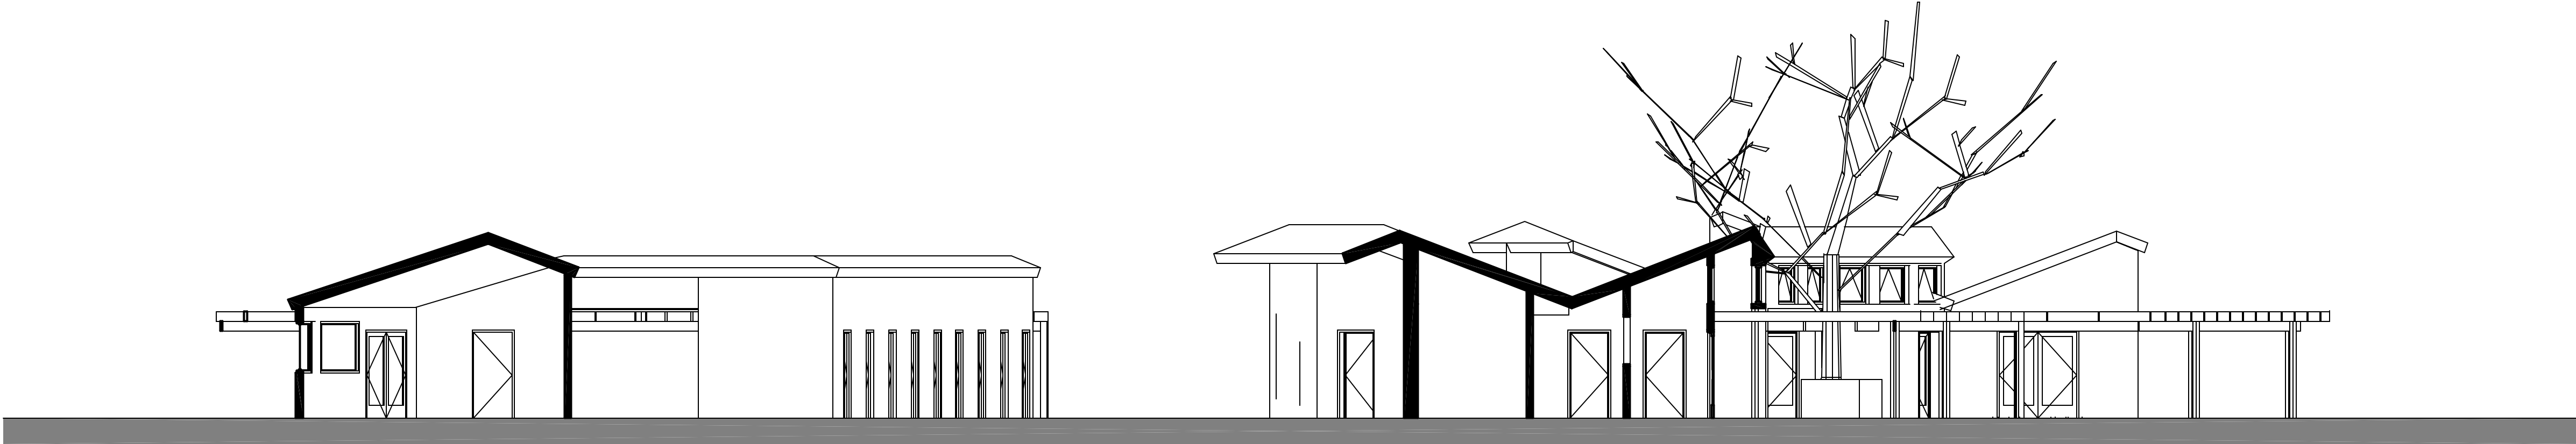


**ADMINISTRATION & FACULTY OFFICES  
BUILDING SECTION**




SCALE: 1/8" = 1'-0"

REFERENCE:

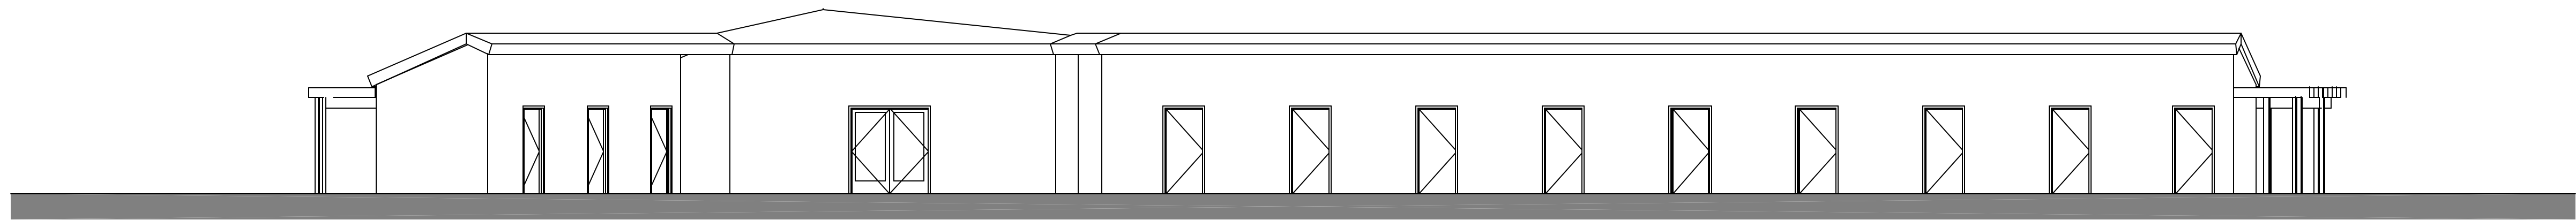

**FACULTY OFFICES  
NORTH ELEVATION**

**1/8" = 1'-0"**

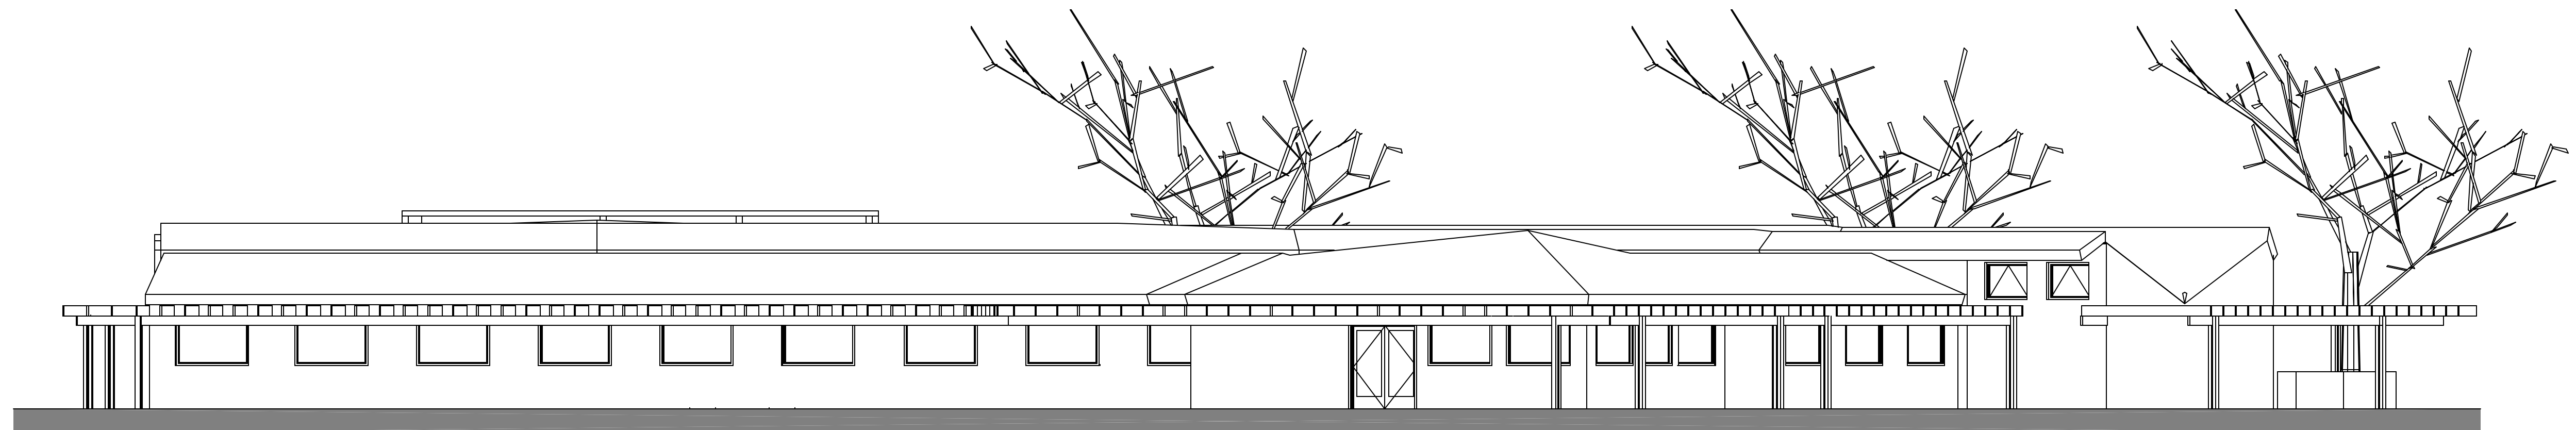

**FACULTY OFFICES  
SOUTH ELEVATION**

**1/8" = 1'-0"**

# CHARTWELL SCHOOL HUMAN POWERED SOLAR SUNDIAL ANALEMMA DESIGN

