
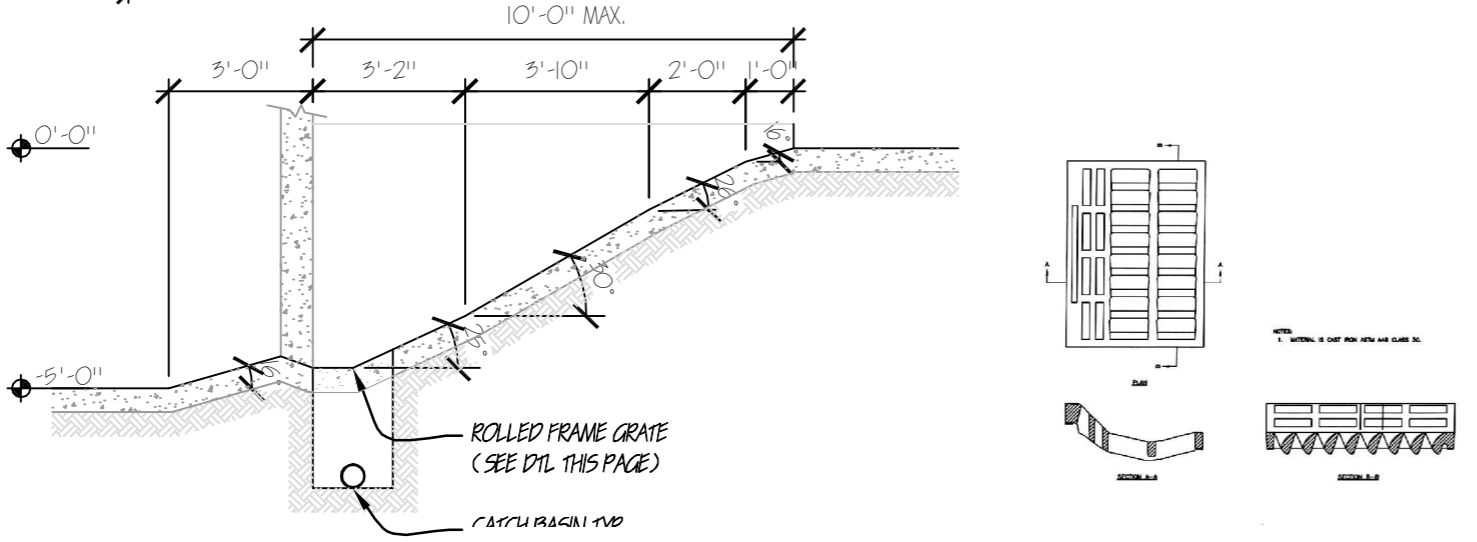


THIS DRAWING IS THE PROPERTY OF TRAVIS HAMERA. YOU MAY NOT POSSESS, USE, COPY, OR DISCLOSE THIS DOCUMENT OR ANY OTHER INFORMATION IN IT FOR ANY PURPOSE WITHOUT WRITTEN PERMISSION FROM TRAVIS HAMERA. NEITHER RECEIPT NOR POSSESSION OF THIS DOCUMENT ALONE, FROM ANY SOURCE, CONSTITUTES SUCH PERMISSION.

REVISIONS			
SYM.	BY	DATE	CHANGE
A	TWH	03-01-02	Updated Variance Per Planning Dept.
B	TWH	03-16-02	Variance Update Per Planning/Client
C	TWH	03-23-02	Variance Update Per Planning/Client
D	TWH	04-09-02	Final Variance Update

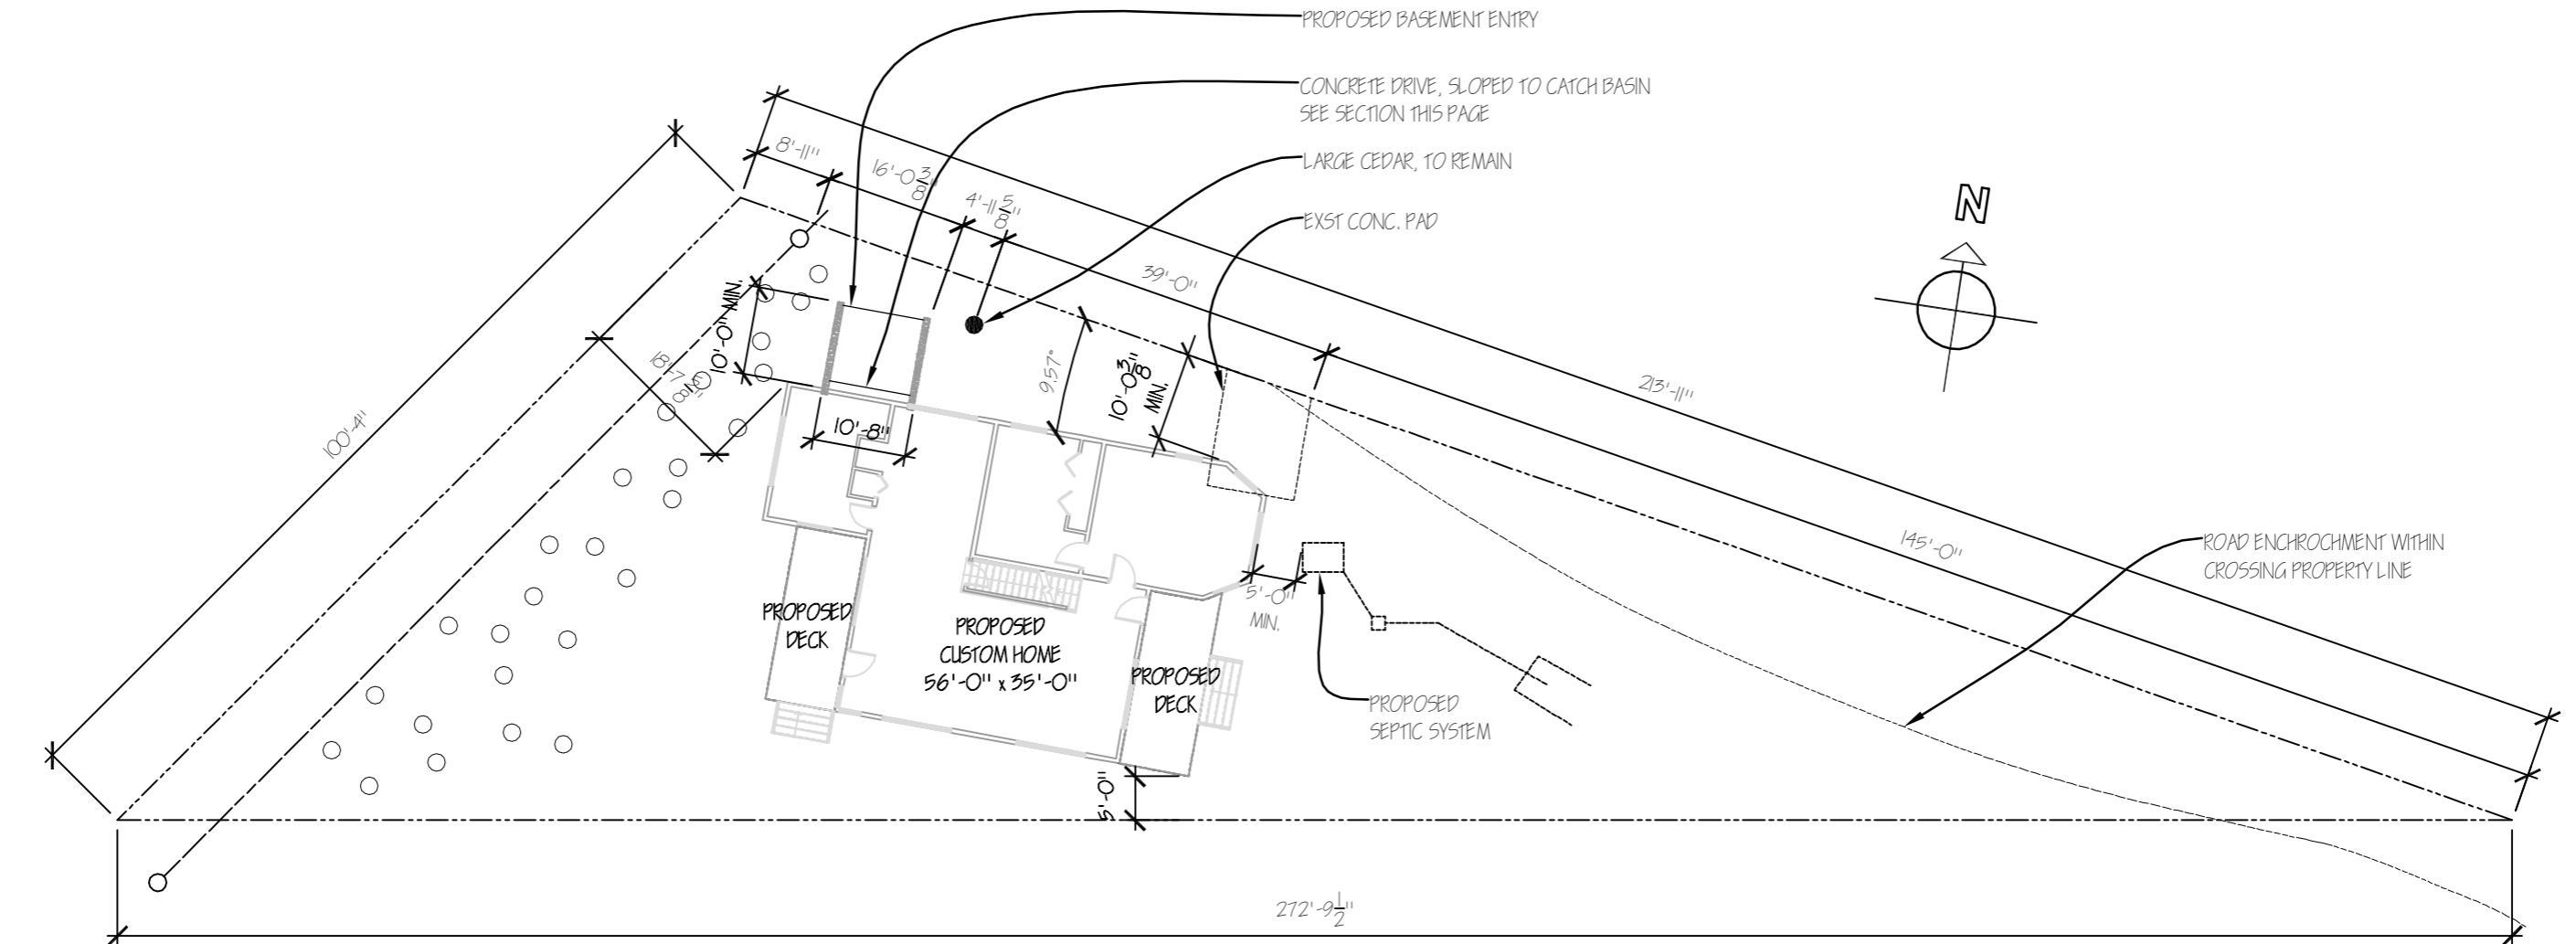

A PROPOSED DRIVEWAY GRADING
1/4" = 1'-0"

WOODWORTH RESIDENCE
David Woodworth
APN: 010-364-009
Fish Camp, CA

DRAWN: THAMERA
CHECKED:
TITLE: **Variance Site Plan**


APPROVED: _____
DATE: 01/14/2002

SCALE: 1" = 20'

DWG.NO.: C-1

REV: D

REVISIONS			
SYM.	BY	DATE	CHANGE

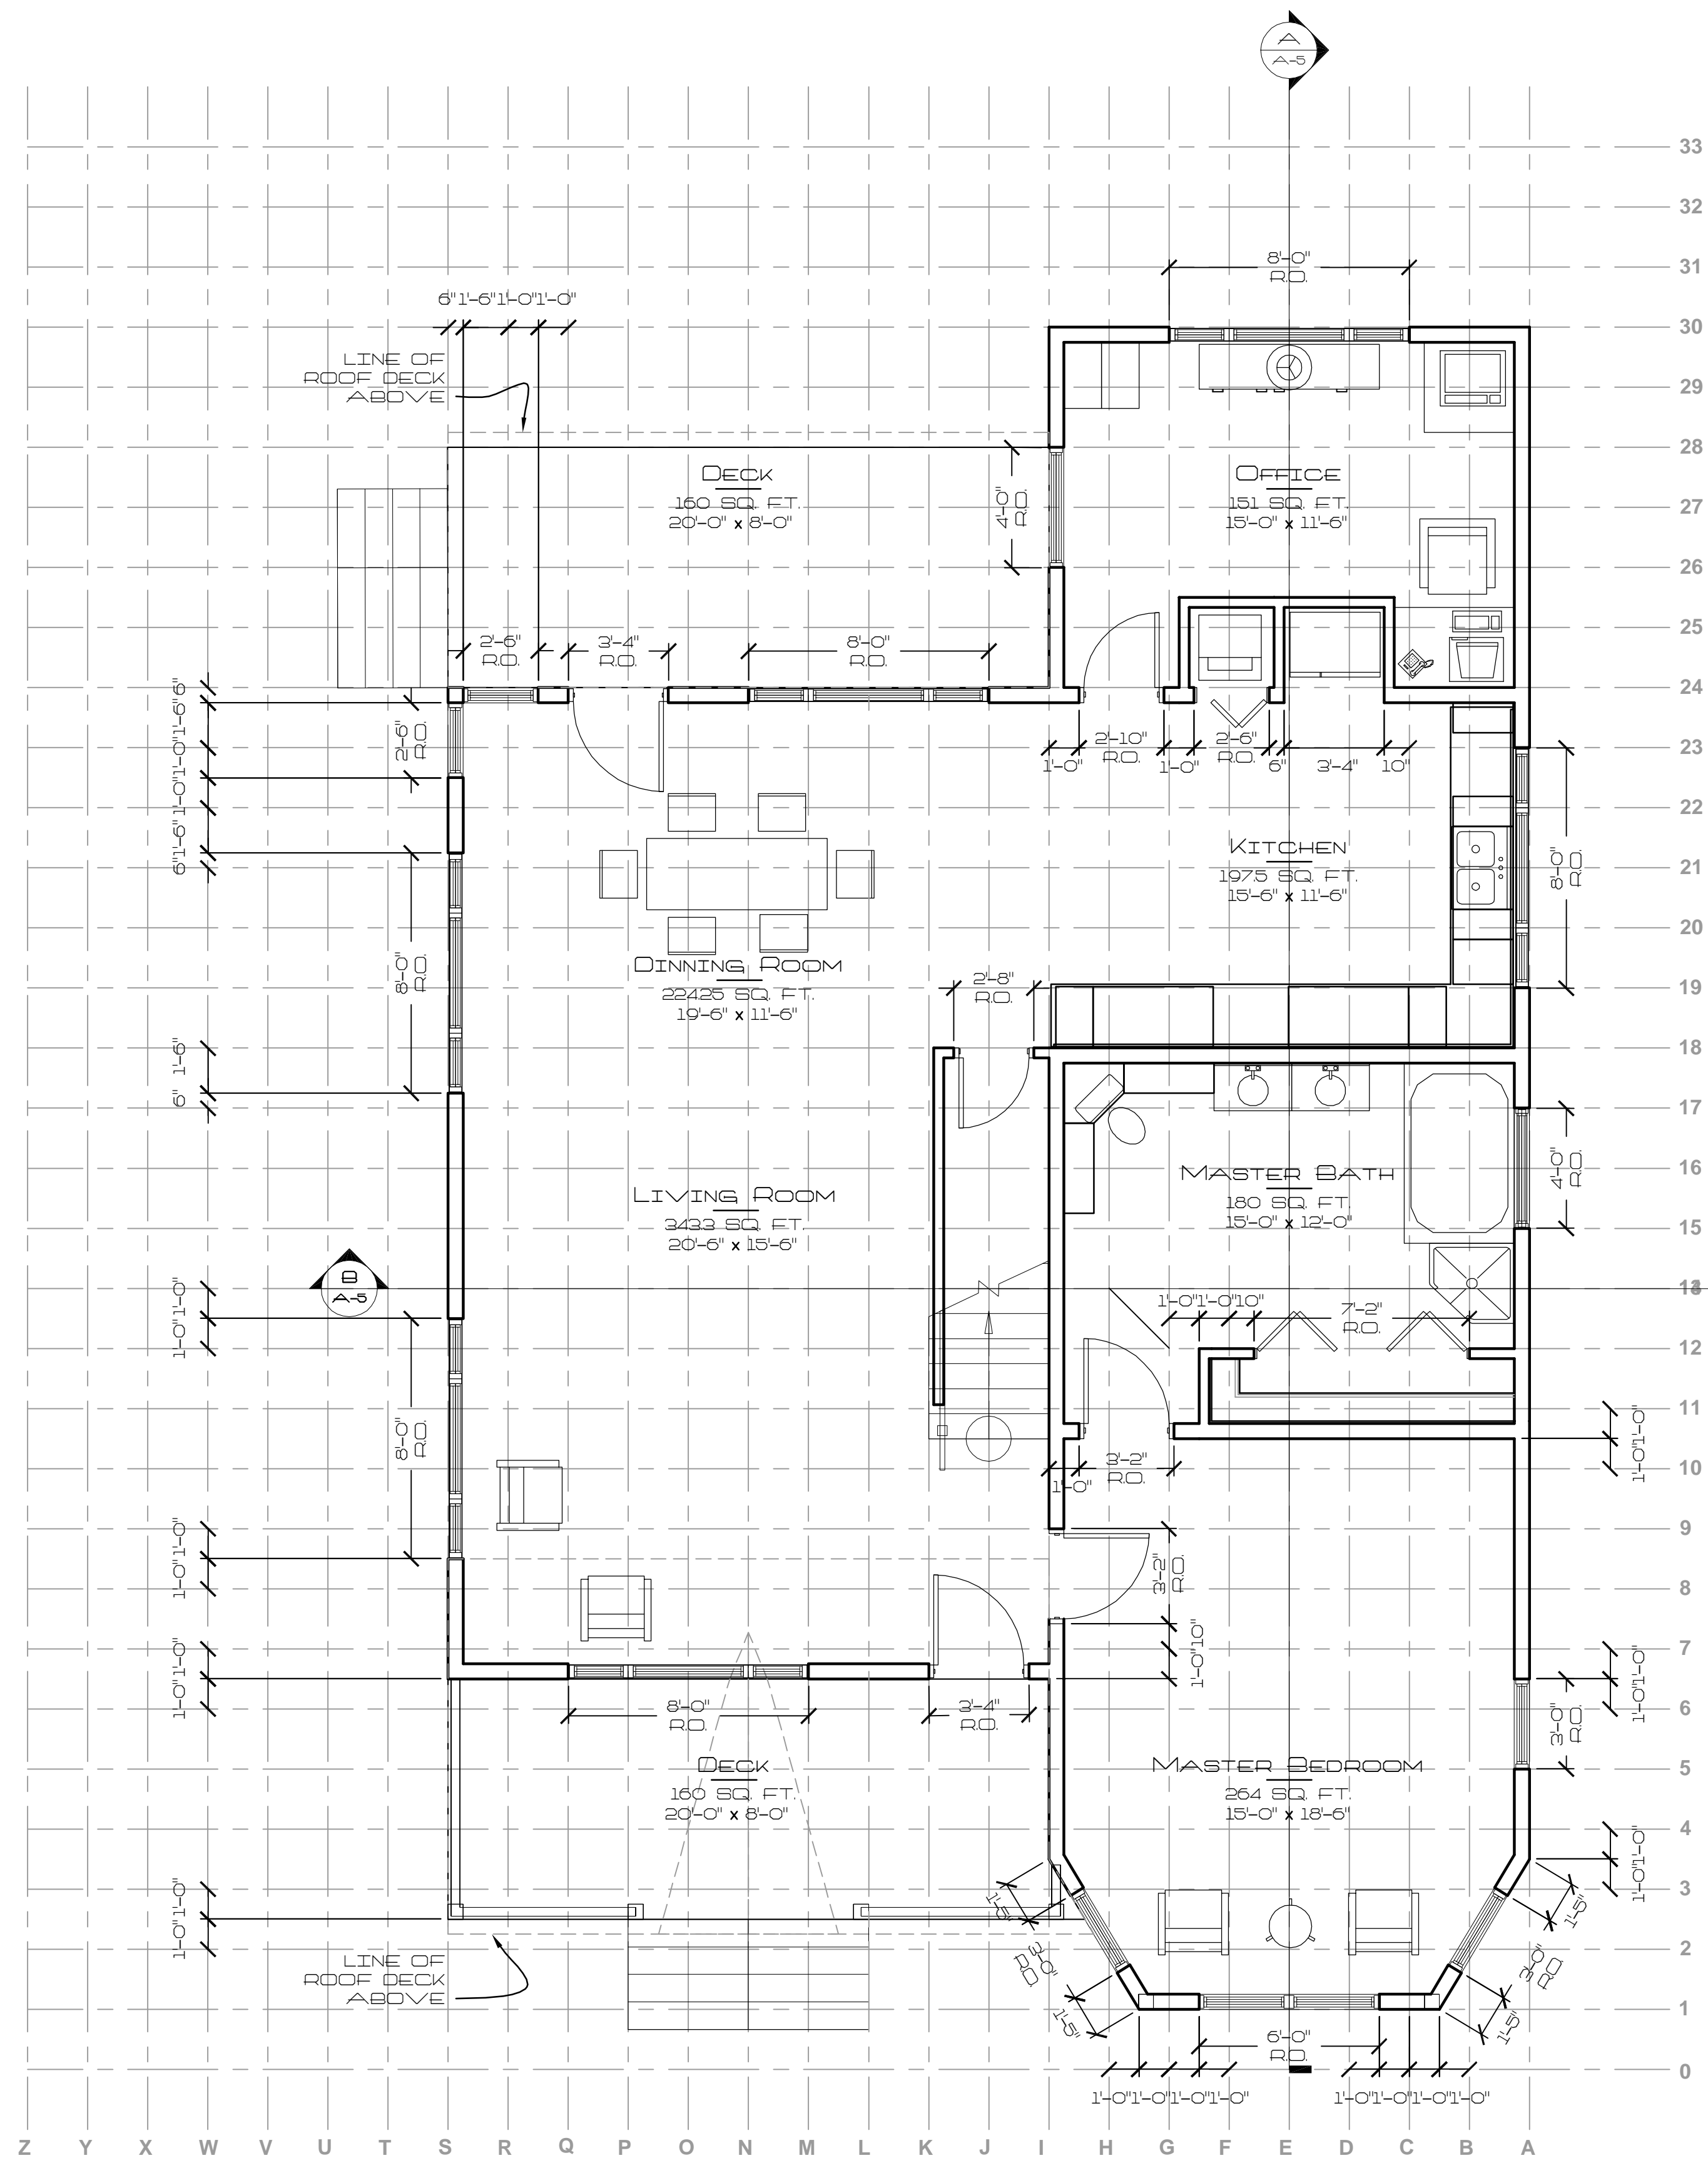


MAIN LEVEL FLOOR PLAN

SCALE: 1/4" = 1'-0"

THIS DRAWING IS THE PROPERTY OF TRAVIS HAMERA. YOU MAY NOT POSSESS, USE, COPY, OR DISCLOSE THIS DOCUMENT OR ANY OTHER INFORMATION IN IT FOR ANY PURPOSE WITHOUT WRITTEN PERMISSION FROM TRAVIS HAMERA. NEITHER RECEIPT NOR POSSESSION OF THIS DOCUMENT ALONE, FROM ANY SOURCE, CONSTITUTES SUCH PERMISSION.

APPROVED:		WOODWORTH RESIDENCE	
		David Woodworth	
DRAWN: THAMERA	CHECKED:	TITLE:	MAIN LEVEL
		ARCHITECTURAL FLOOR PLAN	
DATE:	SCALE:	DWG. NO.:	REV.:
	1/4" = 1'-0"	A-1	A

REVISIONS			
SYM.	BY	DATE	CHANGE

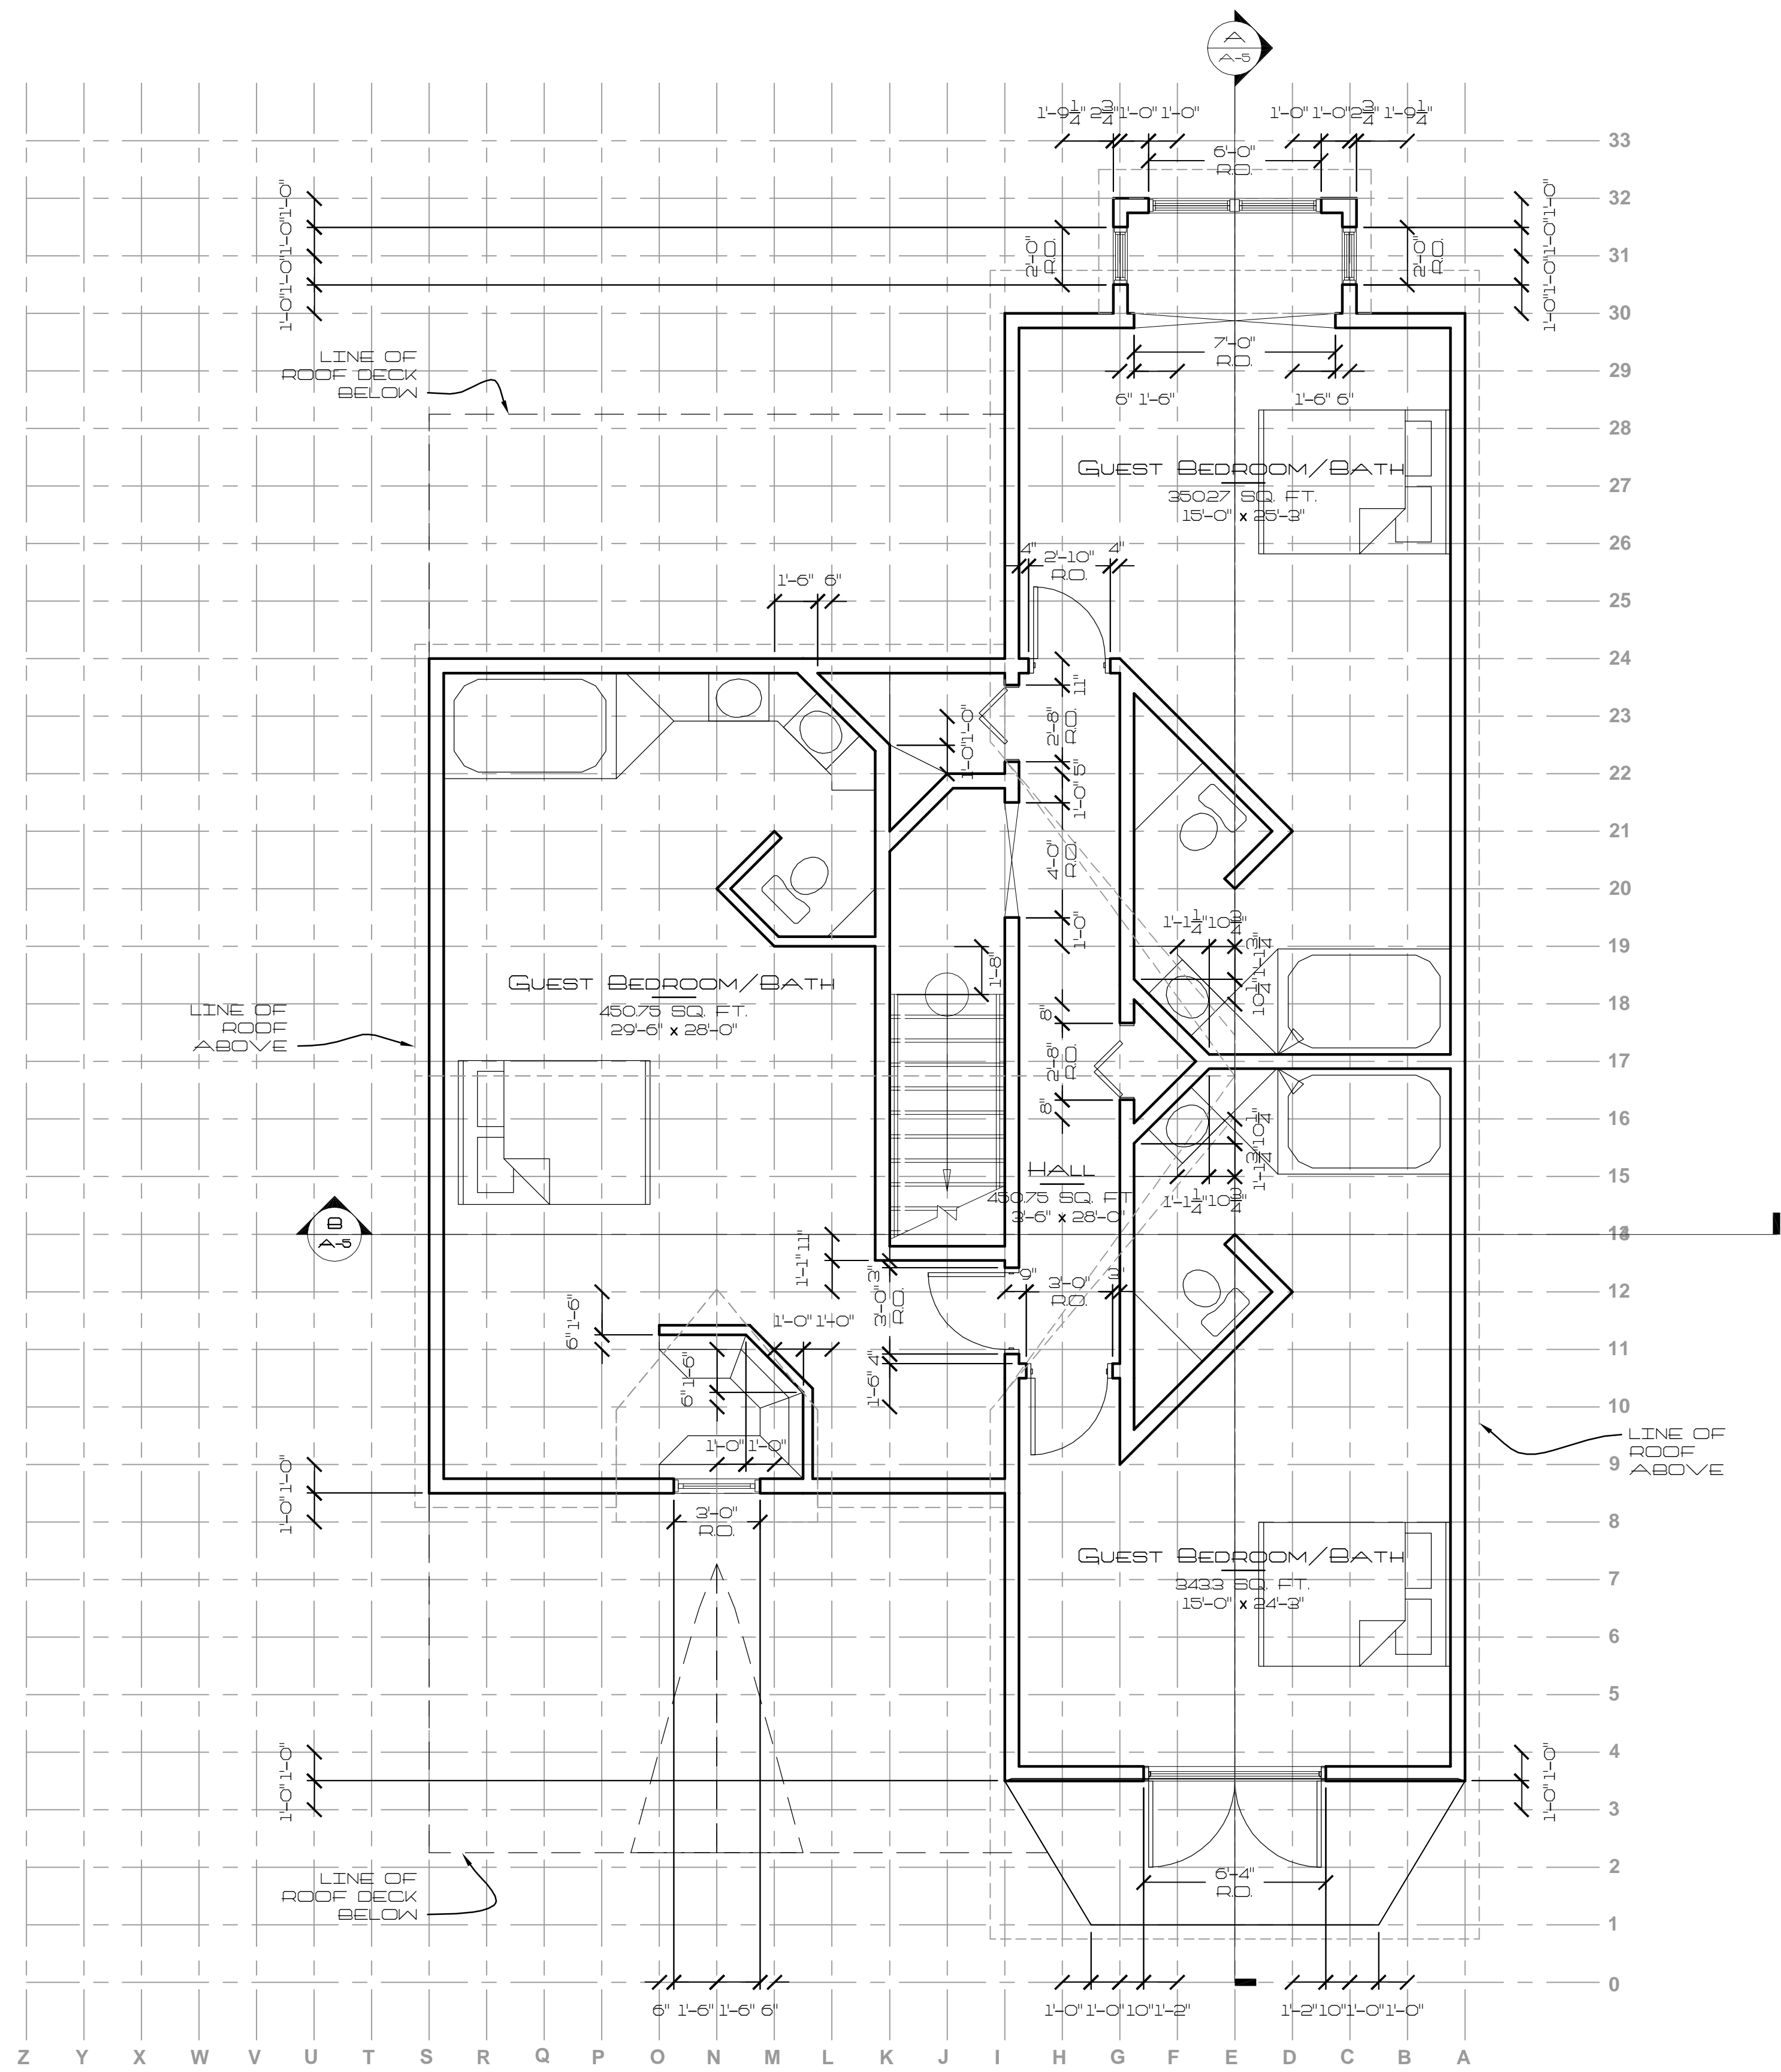

UPPER LEVEL FLOOR PLAN

SCALE: 1/4" = 1'-0"

THIS DRAWING IS THE PROPERTY OF TRAVIS HAMERA. YOU MAY NOT POSSESS, USE, COPY, OR DISCLOSE THIS DOCUMENT OR ANY OTHER INFORMATION IN IT FOR ANY PURPOSE WITHOUT WRITTEN PERMISSION FROM TRAVIS HAMERA. NEITHER RECEIPT NOR POSSESSION OF THIS DOCUMENT ALONE, FROM ANY SOURCE, CONSTITUTES SUCH PERMISSION.

APPROVED:		WOODWORTH RESIDENCE	
		David Woodworth	
DRAWN:	TITLE:	UPPER LEVEL ARCHITECTURAL FLOOR PLAN	
THAMERA			
CHECKED:	SCALE:	DWG. NO.:	REV.:
	1/4" = 1'-0"	A-2	A
DATE:			

REVISIONS			
SYM.	BY	DATE	CHANGE



EAST ELEVATION

SCALE: 1/4" = 1'-0"




WEST ELEVATION

SCALE: 1/4" = 1'-0"

		WOODWORTH RESIDENCE	
		David Woodworth	
DRAWN:	THAMERA	TITLE:	ELEVATIONS
CHECKED:			EAST & WEST
APPROVED:		SCALE:	1/4" = 1'-0"
DATE:		DWG. NO.:	A-3
		REV.:	A

THIS DRAWING IS THE PROPERTY OF TRAVIS HAMERA. YOU MAY NOT POSSESS, USE, COPY, OR DISCLOSE THIS DOCUMENT OR ANY OTHER INFORMATION IN IT FOR ANY PURPOSE WITHOUT WRITTEN PERMISSION FROM TRAVIS HAMERA. NEITHER RECEIPT NOR POSSESSION OF THIS DOCUMENT ALONE, FROM ANY SOURCE, CONSTITUTES SUCH PERMISSION.

REVISIONS			
SYM.	BY	DATE	CHANGE

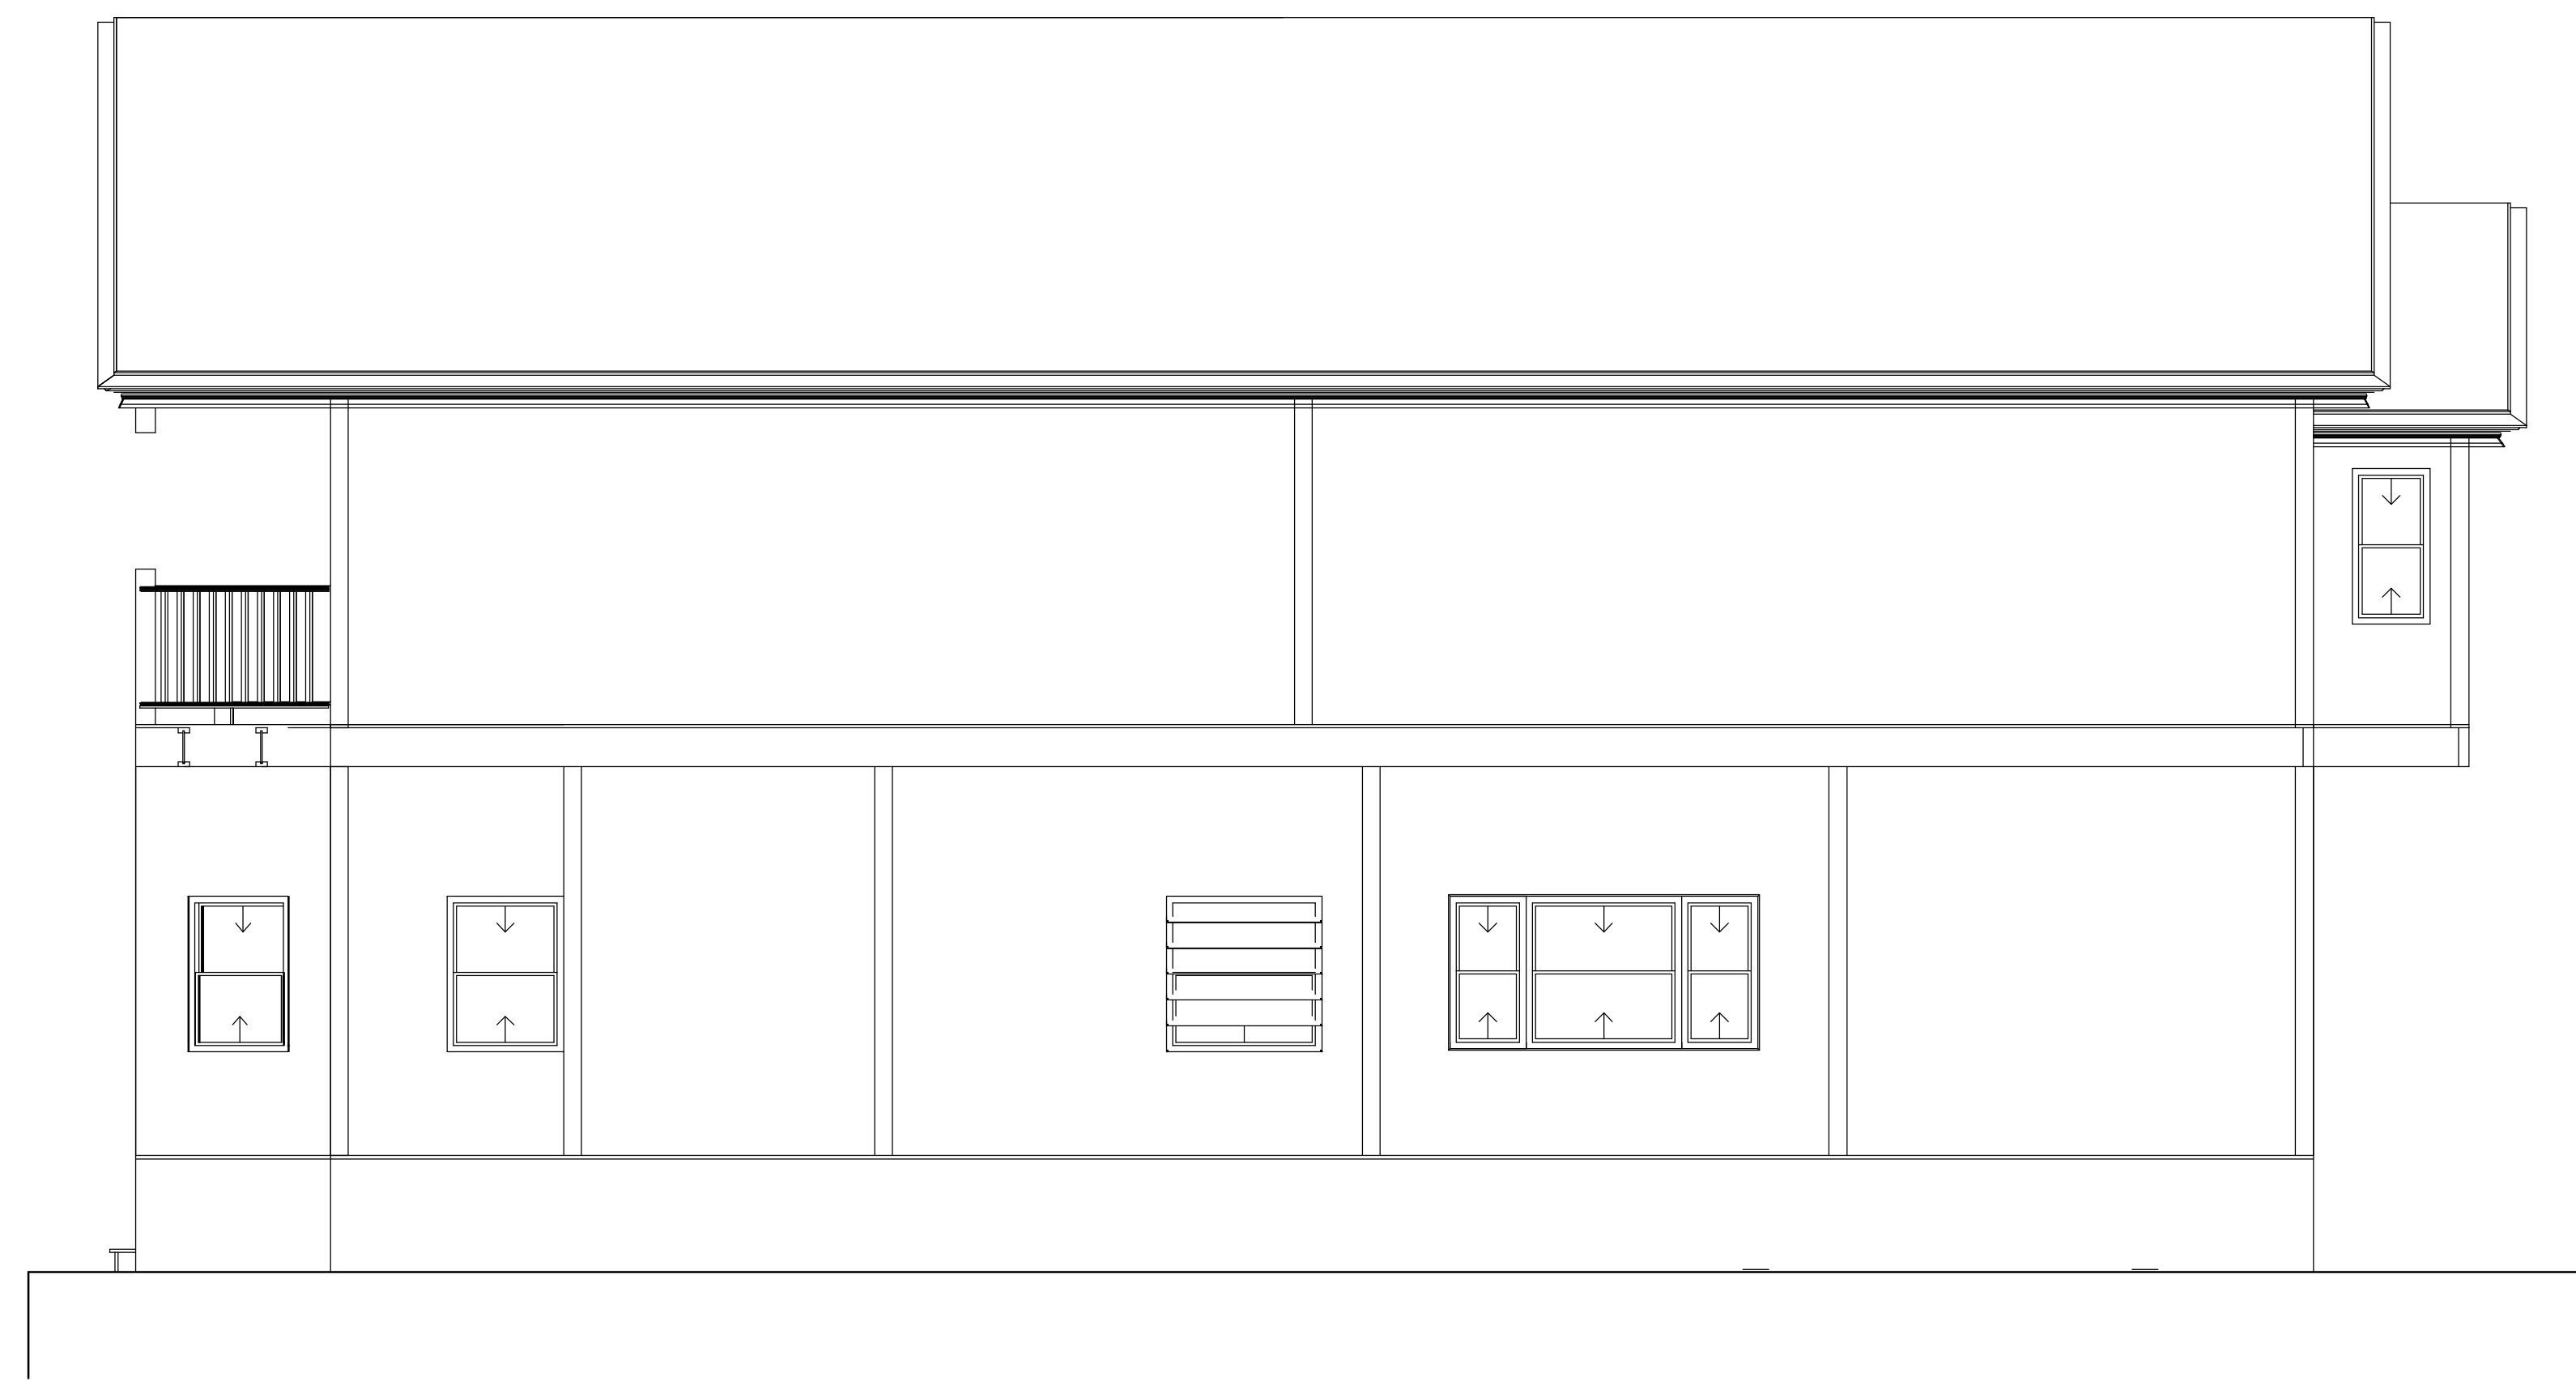

NORTH ELEVATION

SCALE: 1/4" = 1'-0"




SOUTH ELEVATION

SCALE: 1/4" = 1'-0"


THIS DRAWING IS THE PROPERTY OF TRAVIS HAMERA. YOU MAY NOT POSSESS, USE, COPY, OR DISCLOSE THIS DOCUMENT OR ANY OTHER INFORMATION IN IT FOR ANY PURPOSE WITHOUT WRITTEN PERMISSION FROM TRAVIS HAMERA. NEITHER RECEIPT NOR POSSESSION OF THIS DOCUMENT ALONE, FROM ANY SOURCE, CONSTITUTES SUCH PERMISSION.

APPROVED:		WOODWORTH RESIDENCE		
		David Woodworth		
DRAWN:		TITLE:		
THAMERA		ELEVATIONS		
CHECKED:		NORTH & SOUTH		
DATE:		SCALE: 1/4" = 1'-0"	DWG. NO.: A-4	REV: A

REVISIONS			
SYM.	BY	DATE	CHANGE

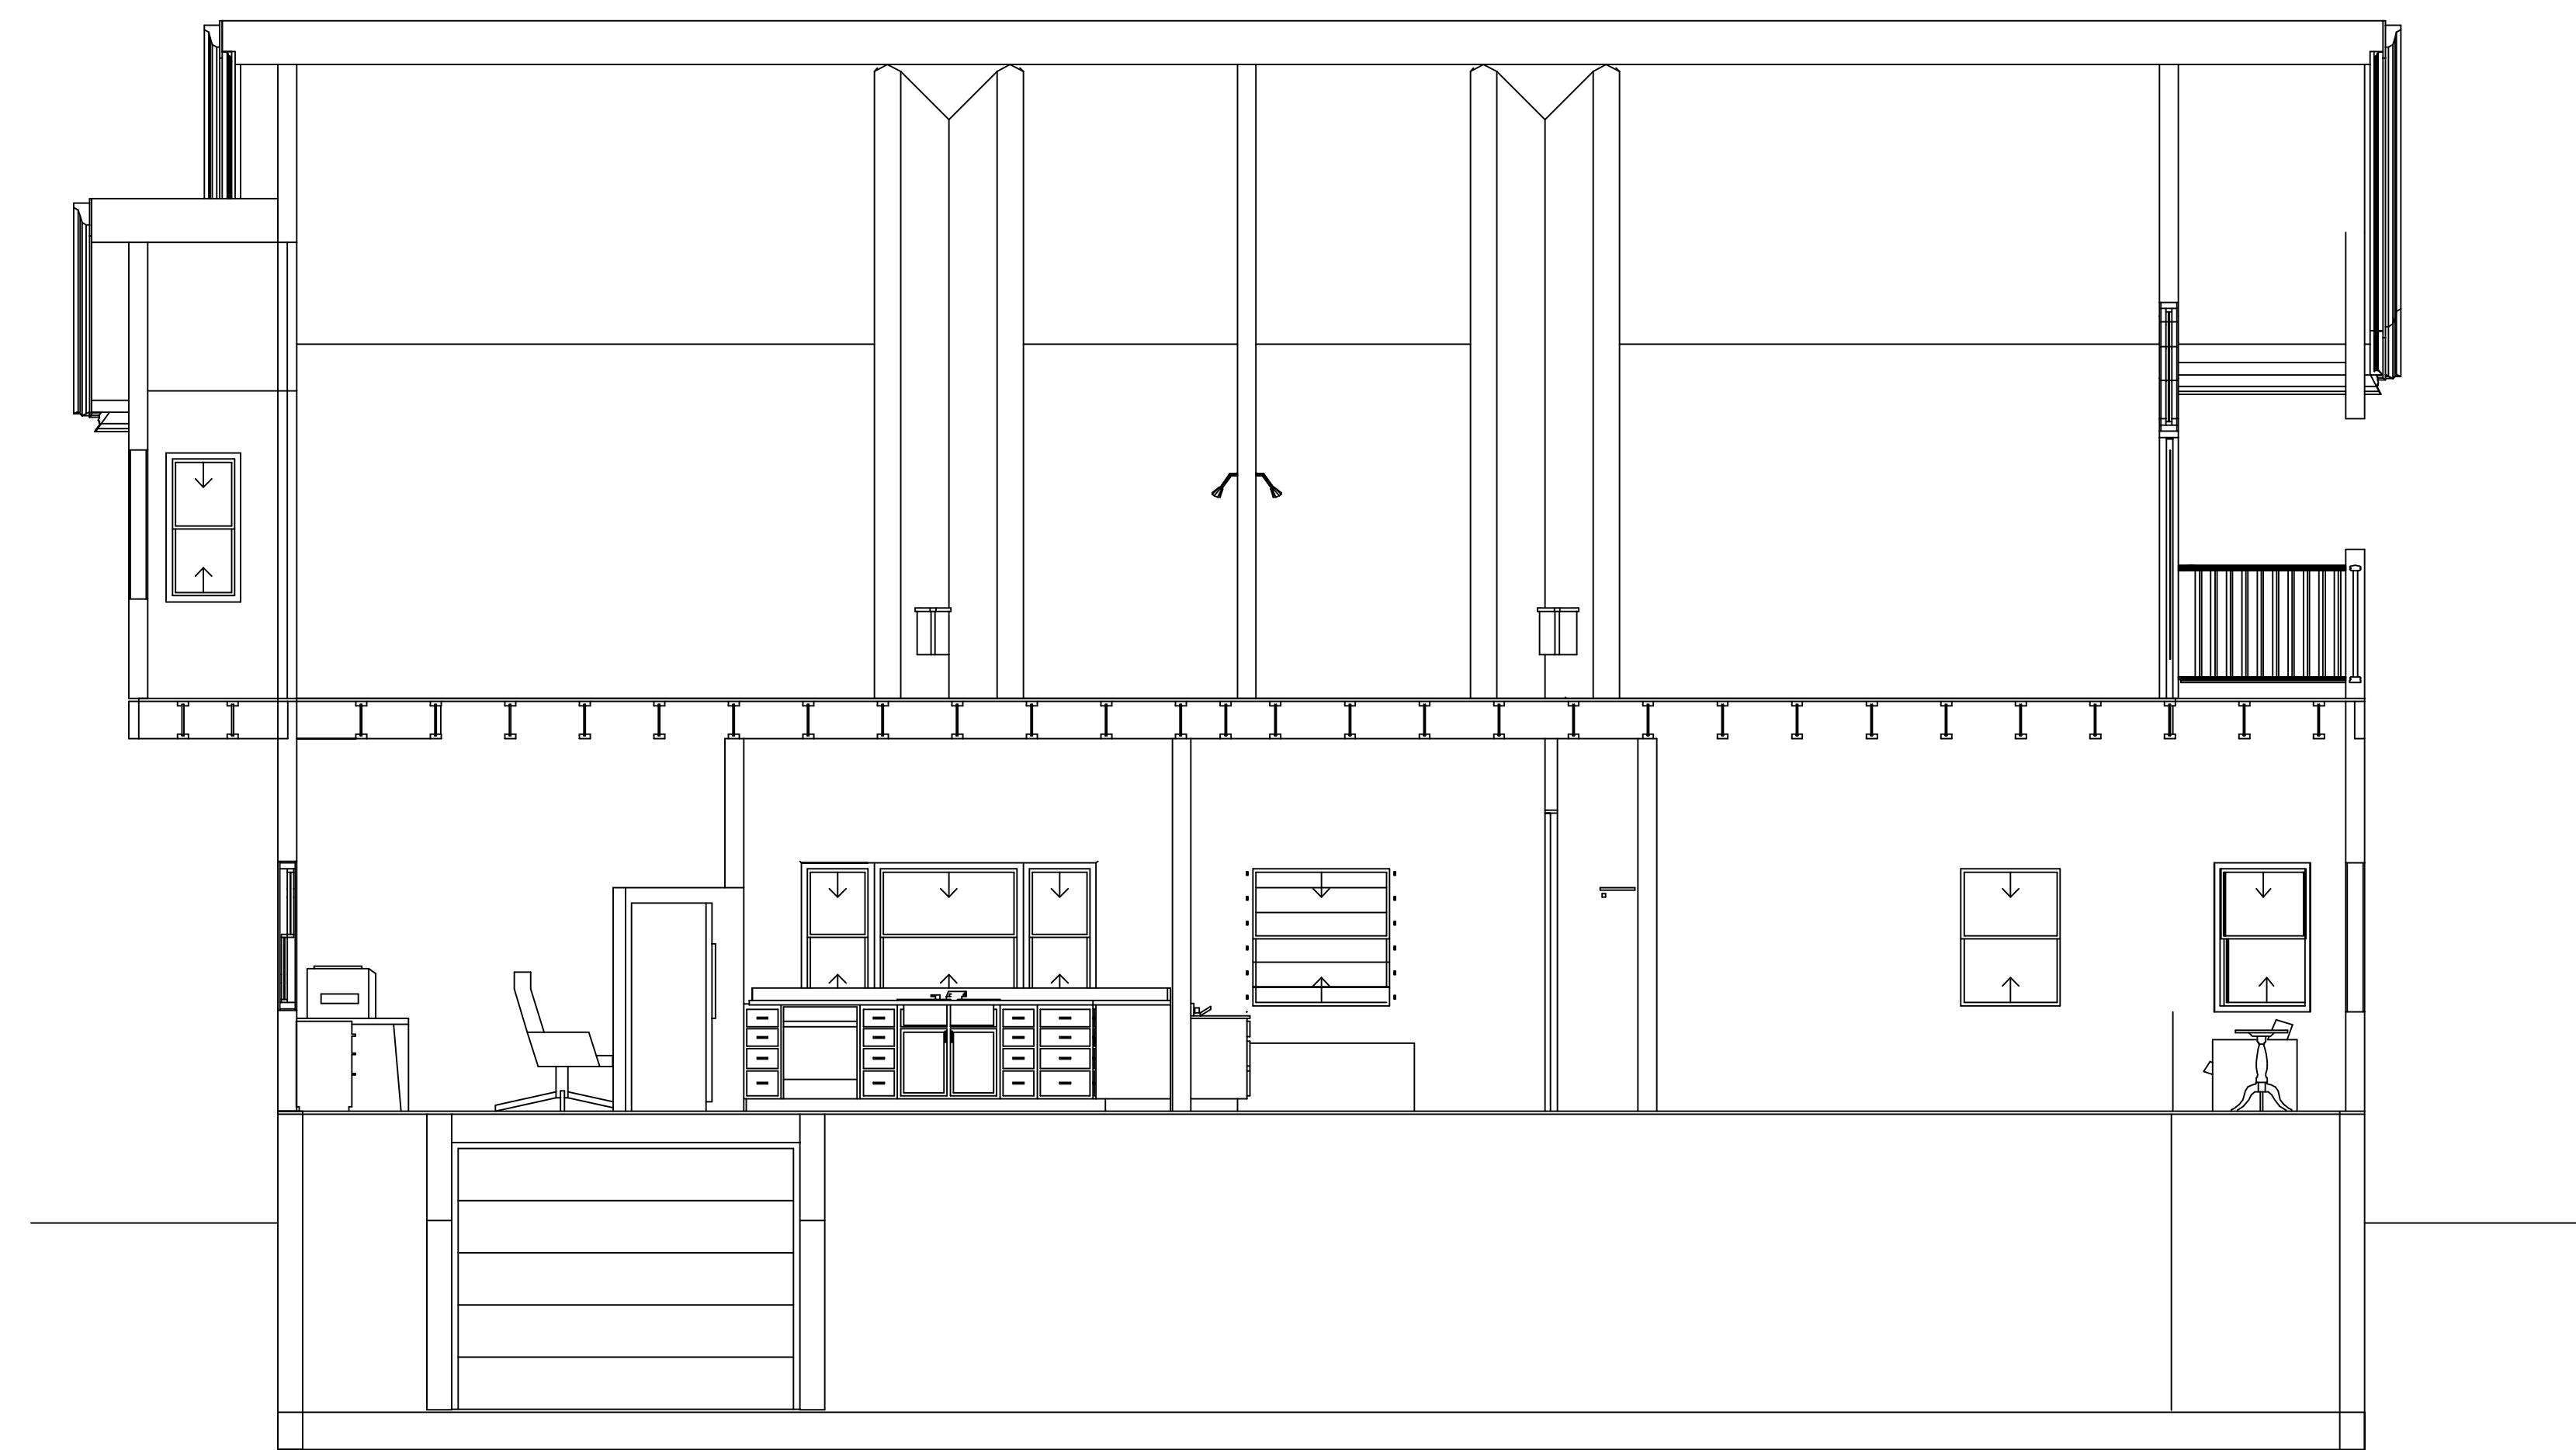

A BUILDING SECTION
1/4" = 1'-0"

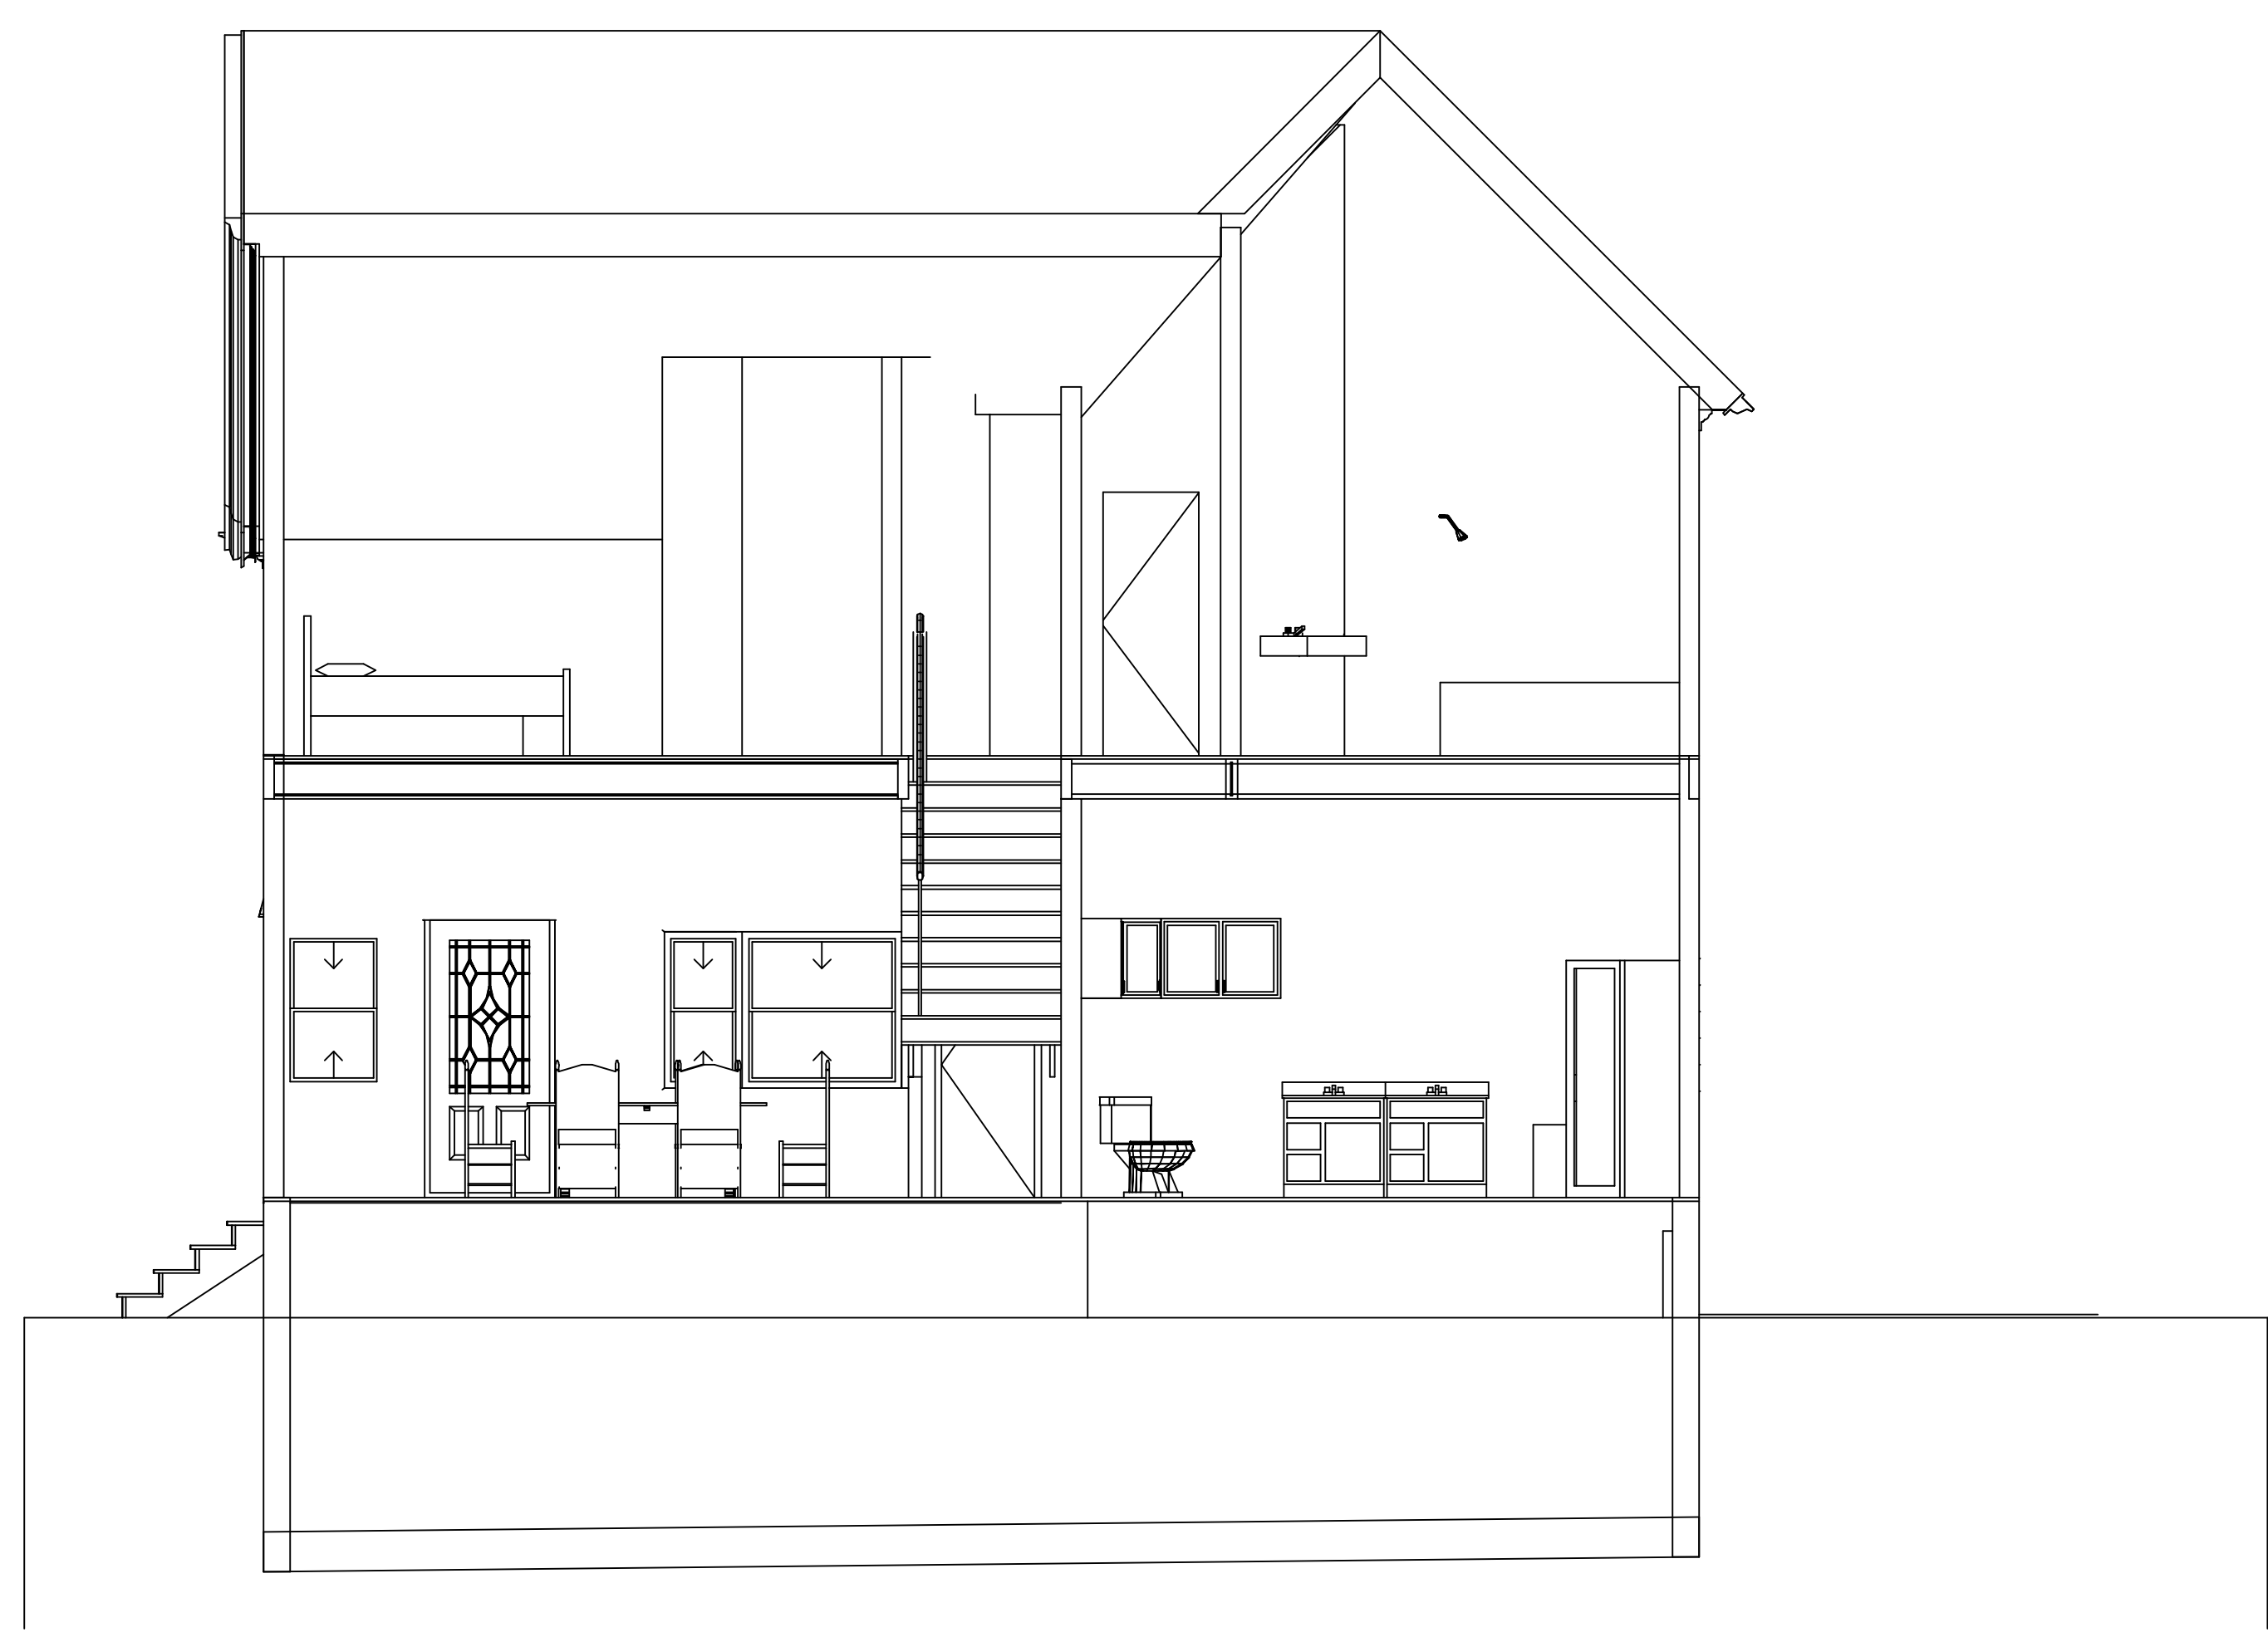


B BUILDING SECTION
1/4" = 1'-0"

THIS DRAWING IS THE PROPERTY OF TRAVIS HAMERA. YOU MAY NOT POSSESS, USE, COPY, OR DISCLOSE THIS DOCUMENT OR ANY OTHER INFORMATION IN IT FOR ANY PURPOSE WITHOUT WRITTEN PERMISSION FROM TRAVIS HAMERA. NEITHER RECEIPT NOR POSSESSION OF THIS DOCUMENT ALONE, FROM ANY SOURCE, CONSTITUTES SUCH PERMISSION.

APPROVED:		WOODWORTH RESIDENCE	
		David Woodworth	
DRAWN: THAMERA		TITLE: BUILDING SECTION	
CHECKED:			
DATE:	SCALE: 1/4" = 1'-0"	DWG. NO.: A-5	REV.: A

REVISIONS			
SYM.	BY	DATE	CHANGE

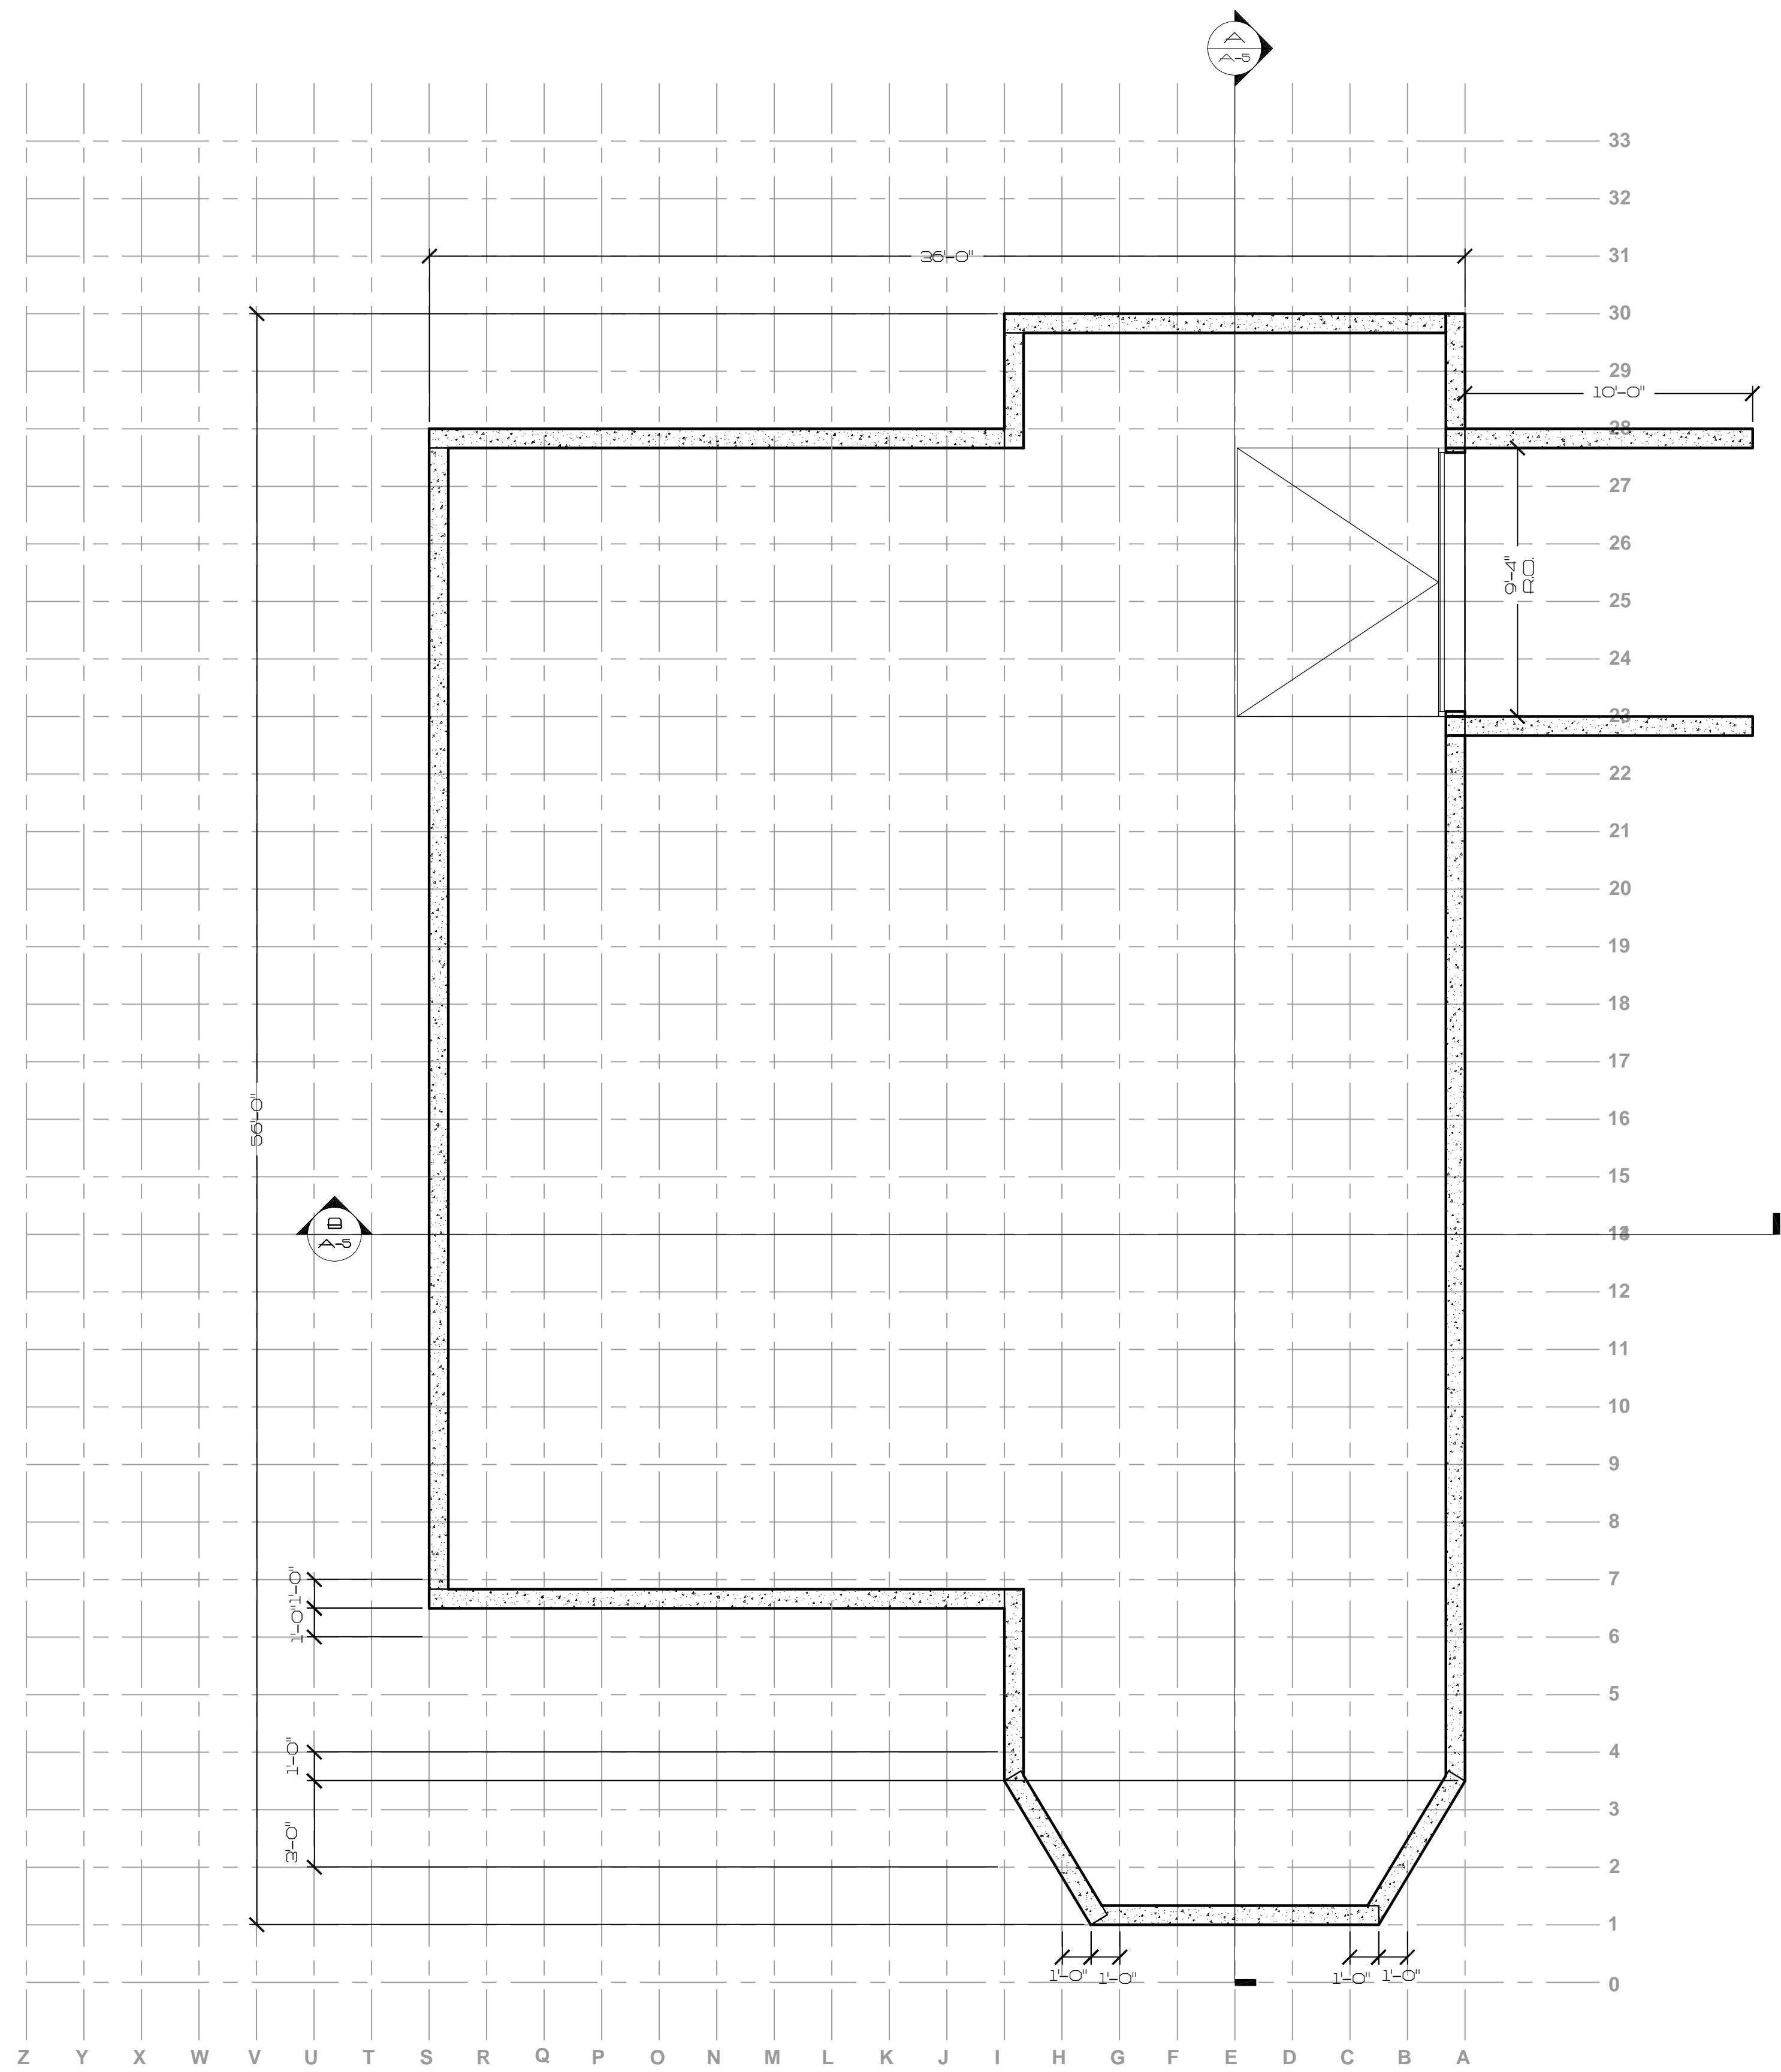


STRUCTURAL FOUNDATION PLAN

SCALE: 1/4" = 1'-0"

		WOODWORTH RESIDENCE	
		David Woodworth	
DRAWN:	THAMERA	TITLE:	STRUCTURAL FOUNDATION PLAN
CHECKED:			
APPROVED:		SCALE:	1/4" = 1'-0"
DATE:		DWG. NO.:	S-1
		REV.:	A

THIS DRAWING IS THE PROPERTY OF TRAVIS HAMERA. YOU MAY NOT POSSESS, USE, COPY, OR DISCLOSE THIS DOCUMENT OR ANY OTHER INFORMATION IN IT FOR ANY PURPOSE WITHOUT WRITTEN PERMISSION FROM TRAVIS HAMERA. NEITHER RECEIPT NOR POSSESSION OF THIS DOCUMENT ALONE, FROM ANY SOURCE, CONSTITUTES SUCH PERMISSION.

REVISIONS			
SYM.	BY	DATE	CHANGE

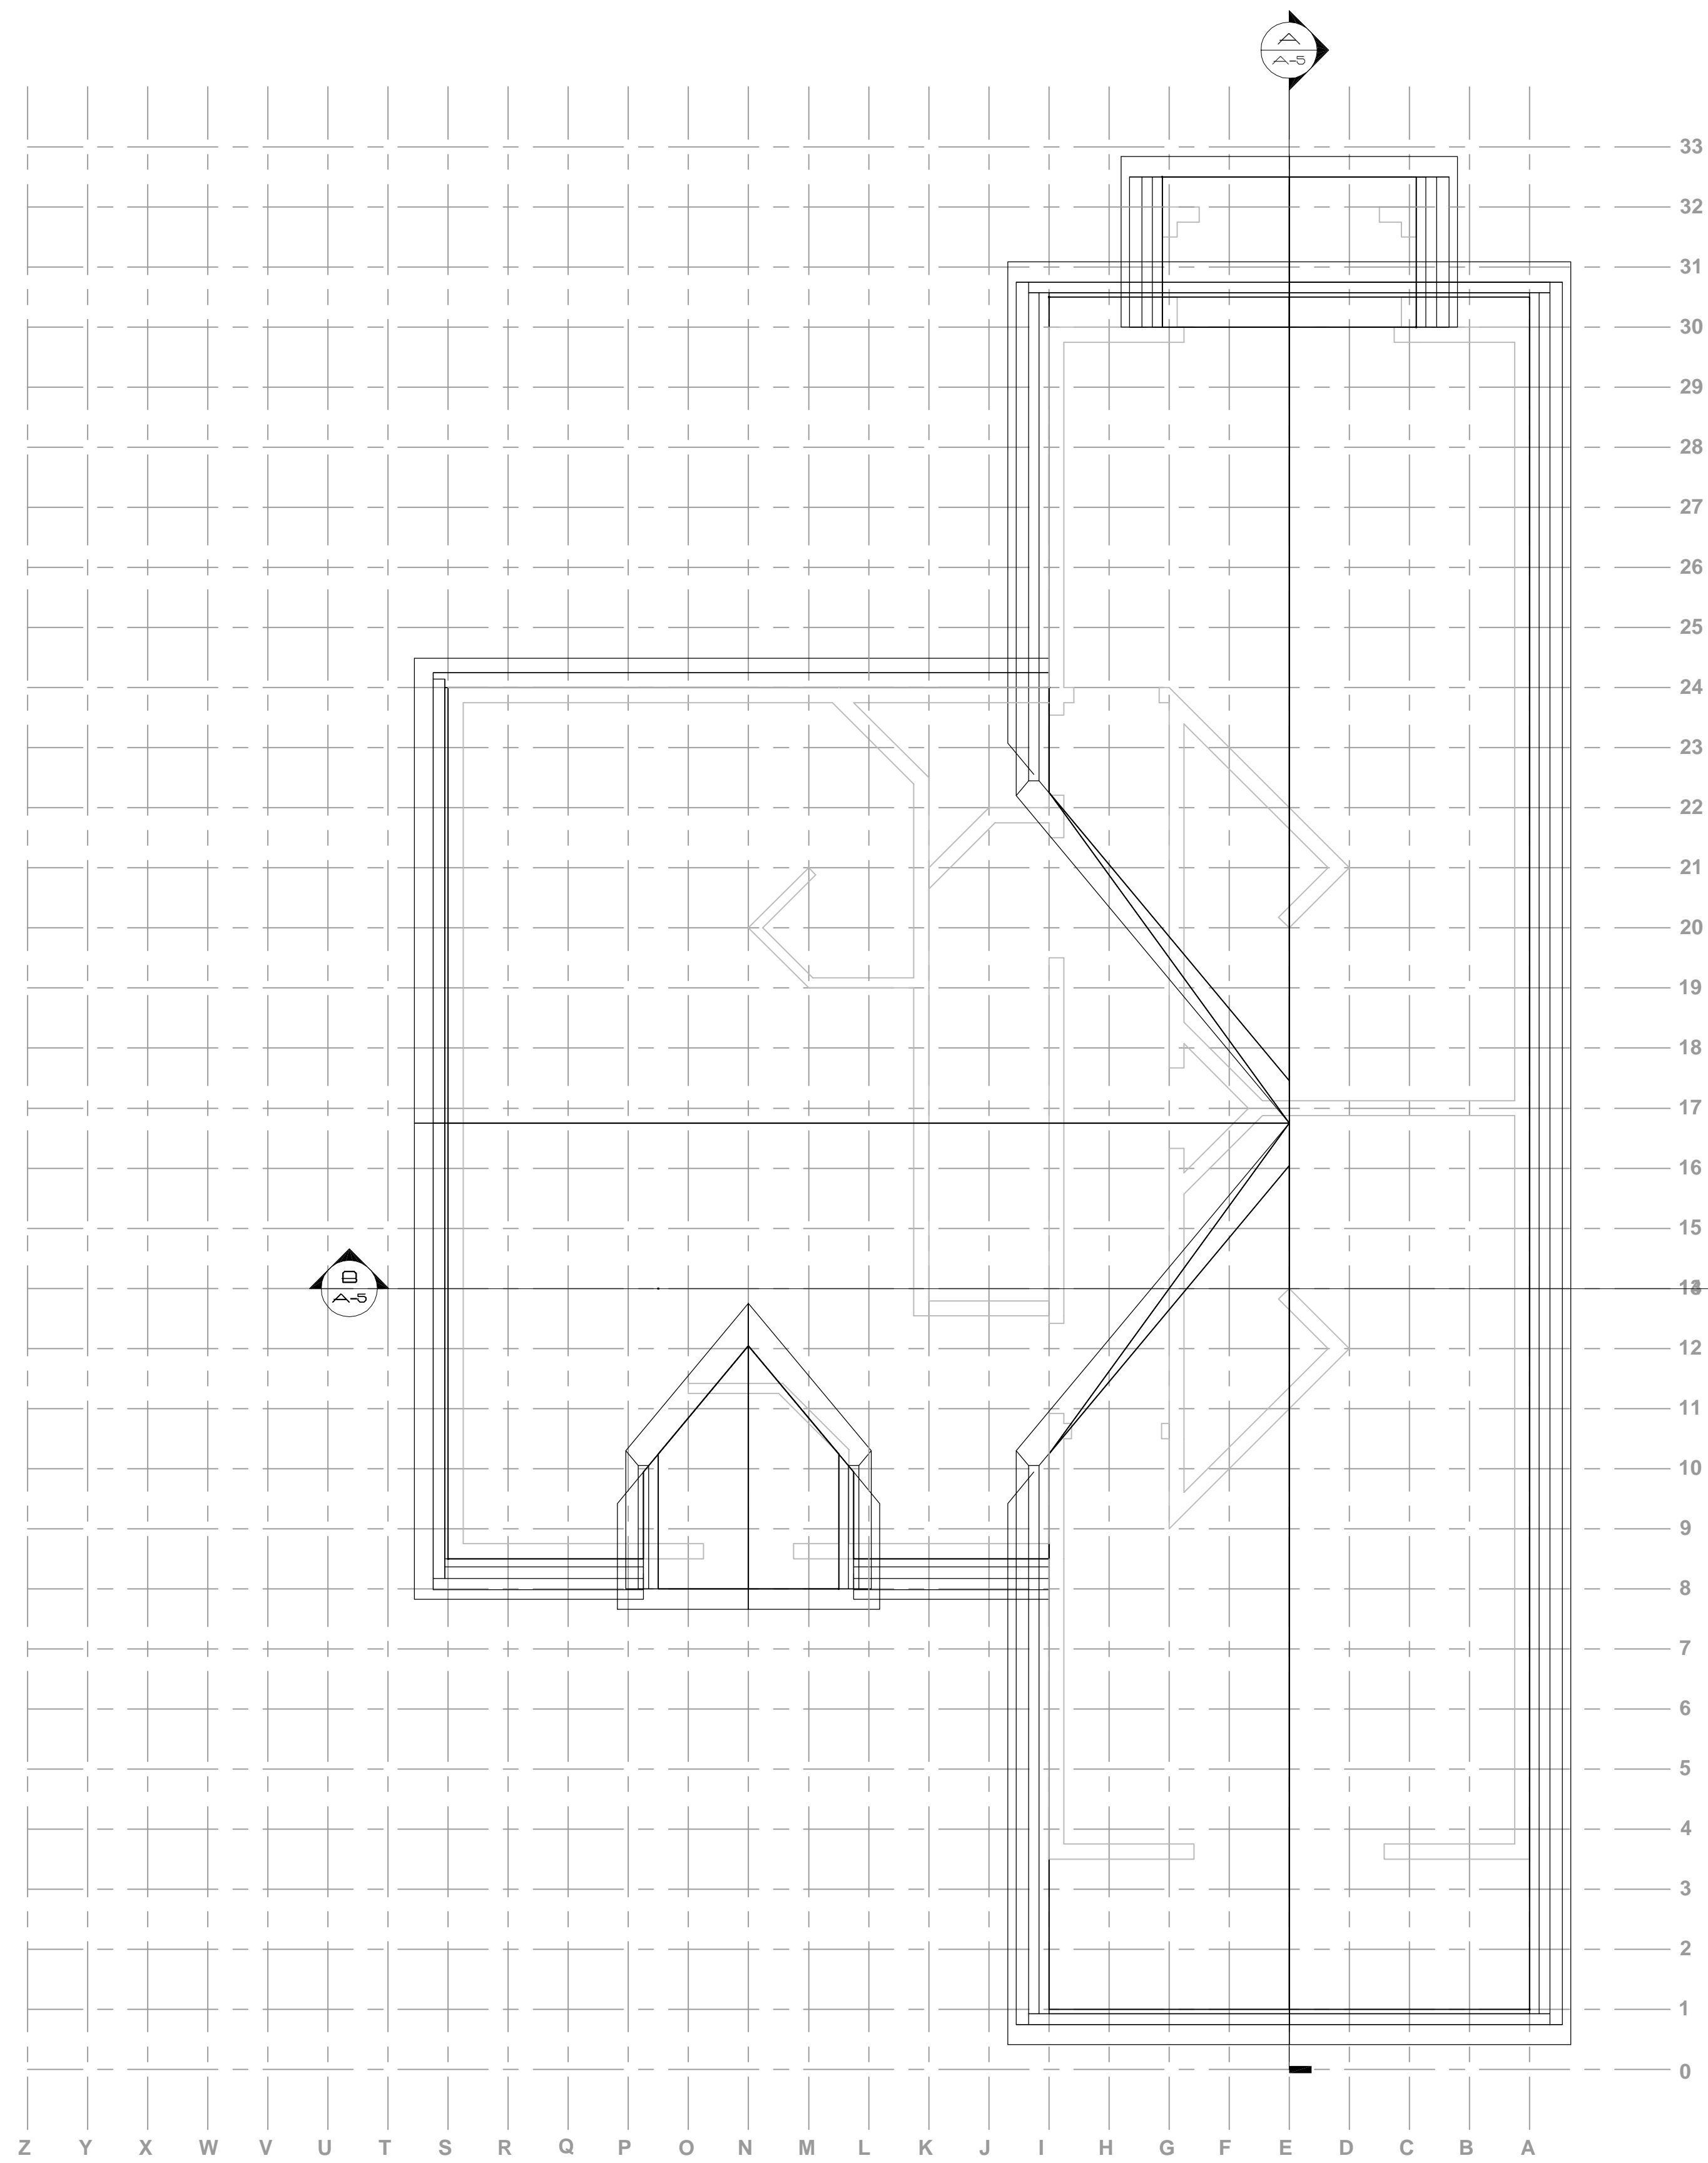

ROOF FRAMING PLAN

SCALE: 1/4" = 1'-0"

THIS DRAWING IS THE PROPERTY OF TRAVIS HAMERA. YOU MAY NOT POSSESS, USE, COPY, OR DISCLOSE THIS DOCUMENT OR ANY OTHER INFORMATION IN IT FOR ANY PURPOSE WITHOUT WRITTEN PERMISSION FROM TRAVIS HAMERA. NEITHER RECEIPT NOR POSSESSION OF THIS DOCUMENT ALONE, FROM ANY SOURCE, CONSTITUTES SUCH PERMISSION.

APPROVED:		WOODWORTH RESIDENCE		
		David Woodworth		
DRAWN:		TITLE:		
THAMERA		STRUCTURAL		
CHECKED:		ROOF FRAMING PLAN		
DATE:		SCALE: 1/4" = 1'-0"	DWG. NO.: S-5	REV: A